
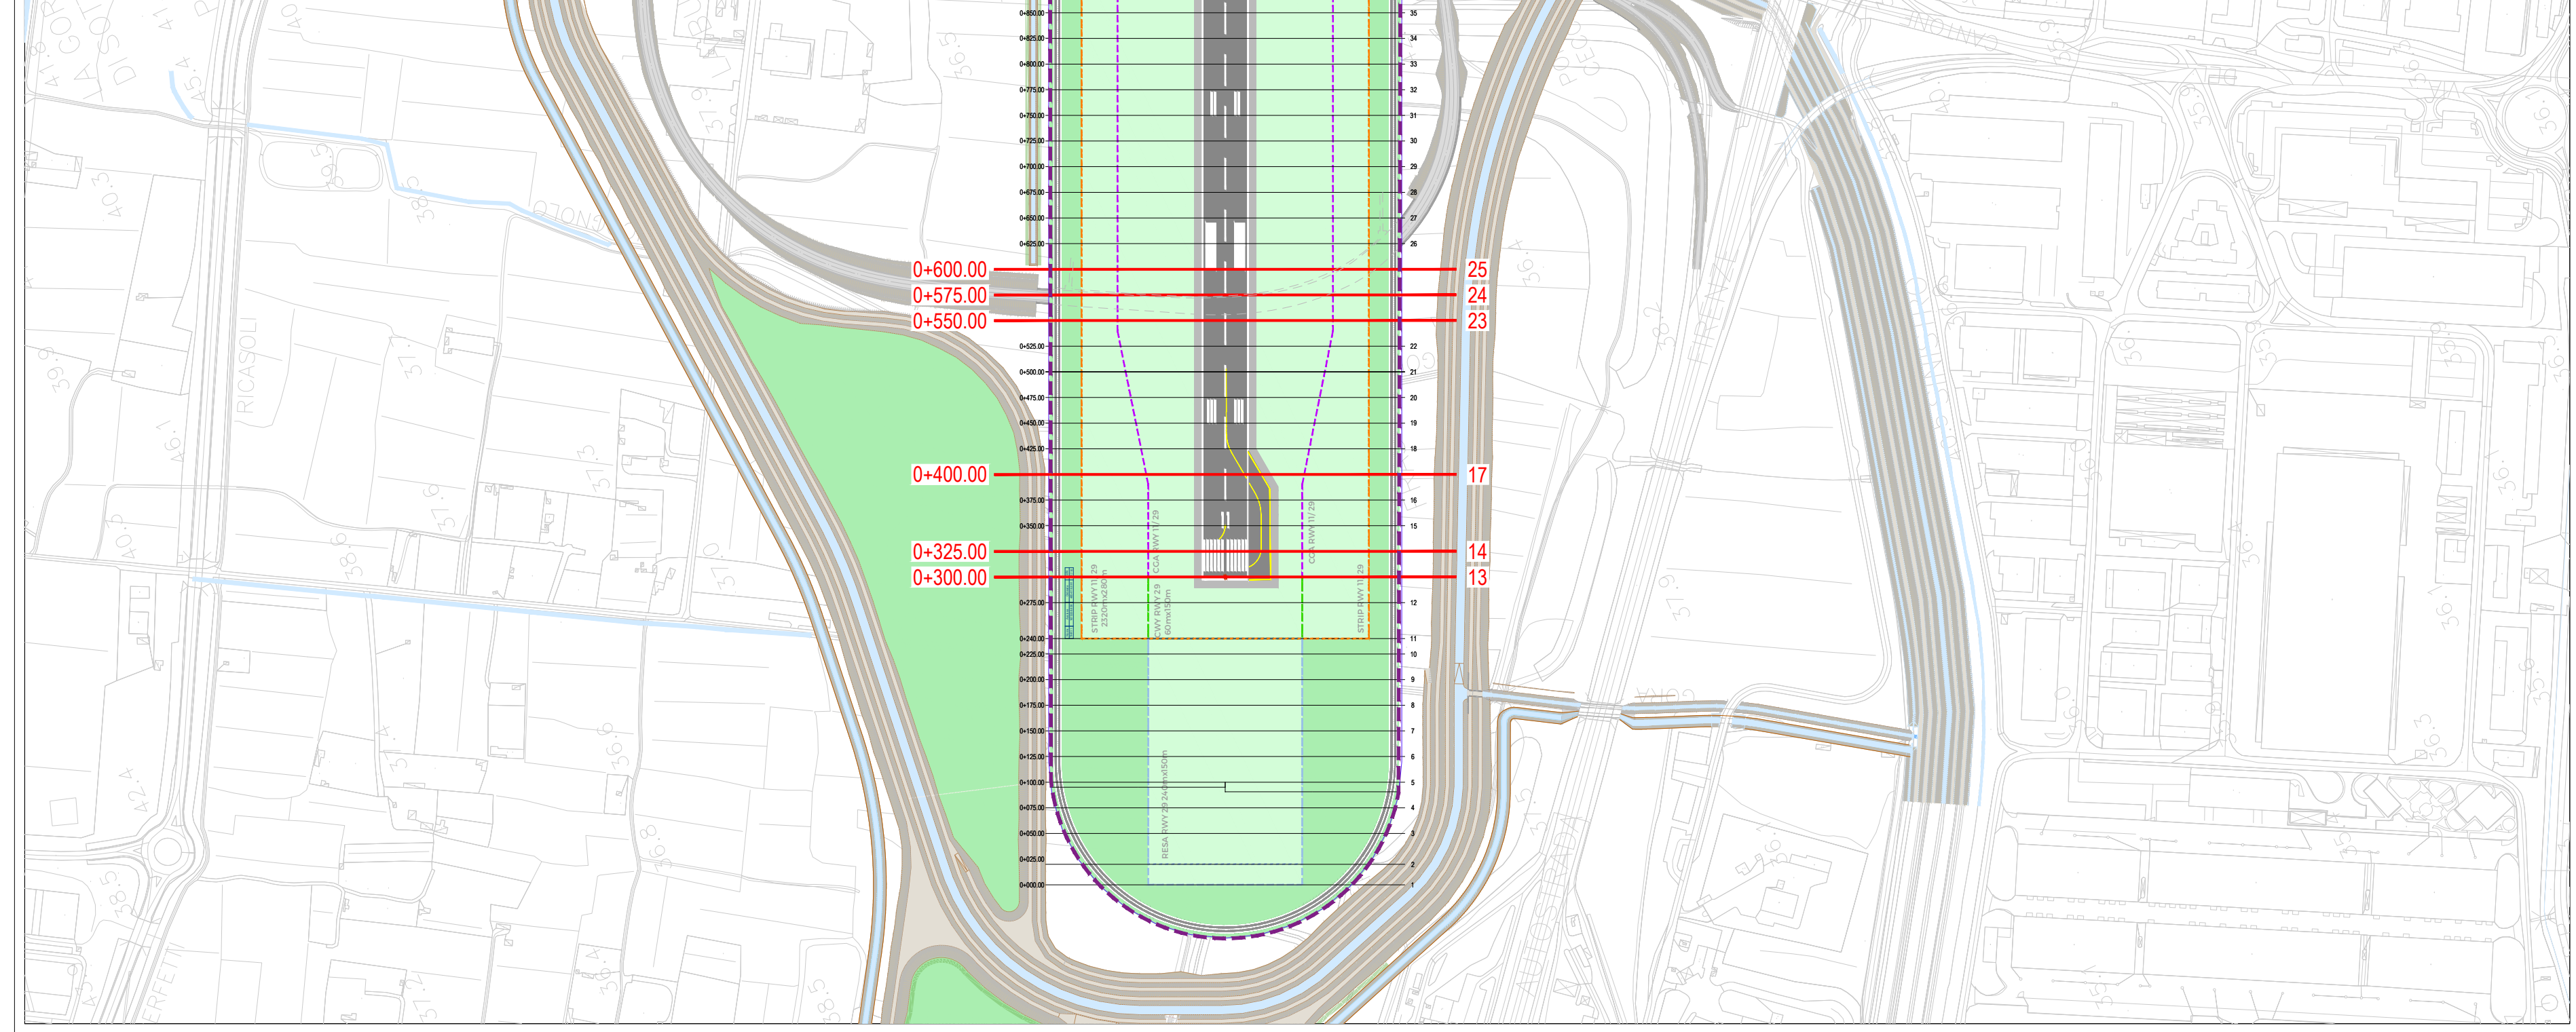
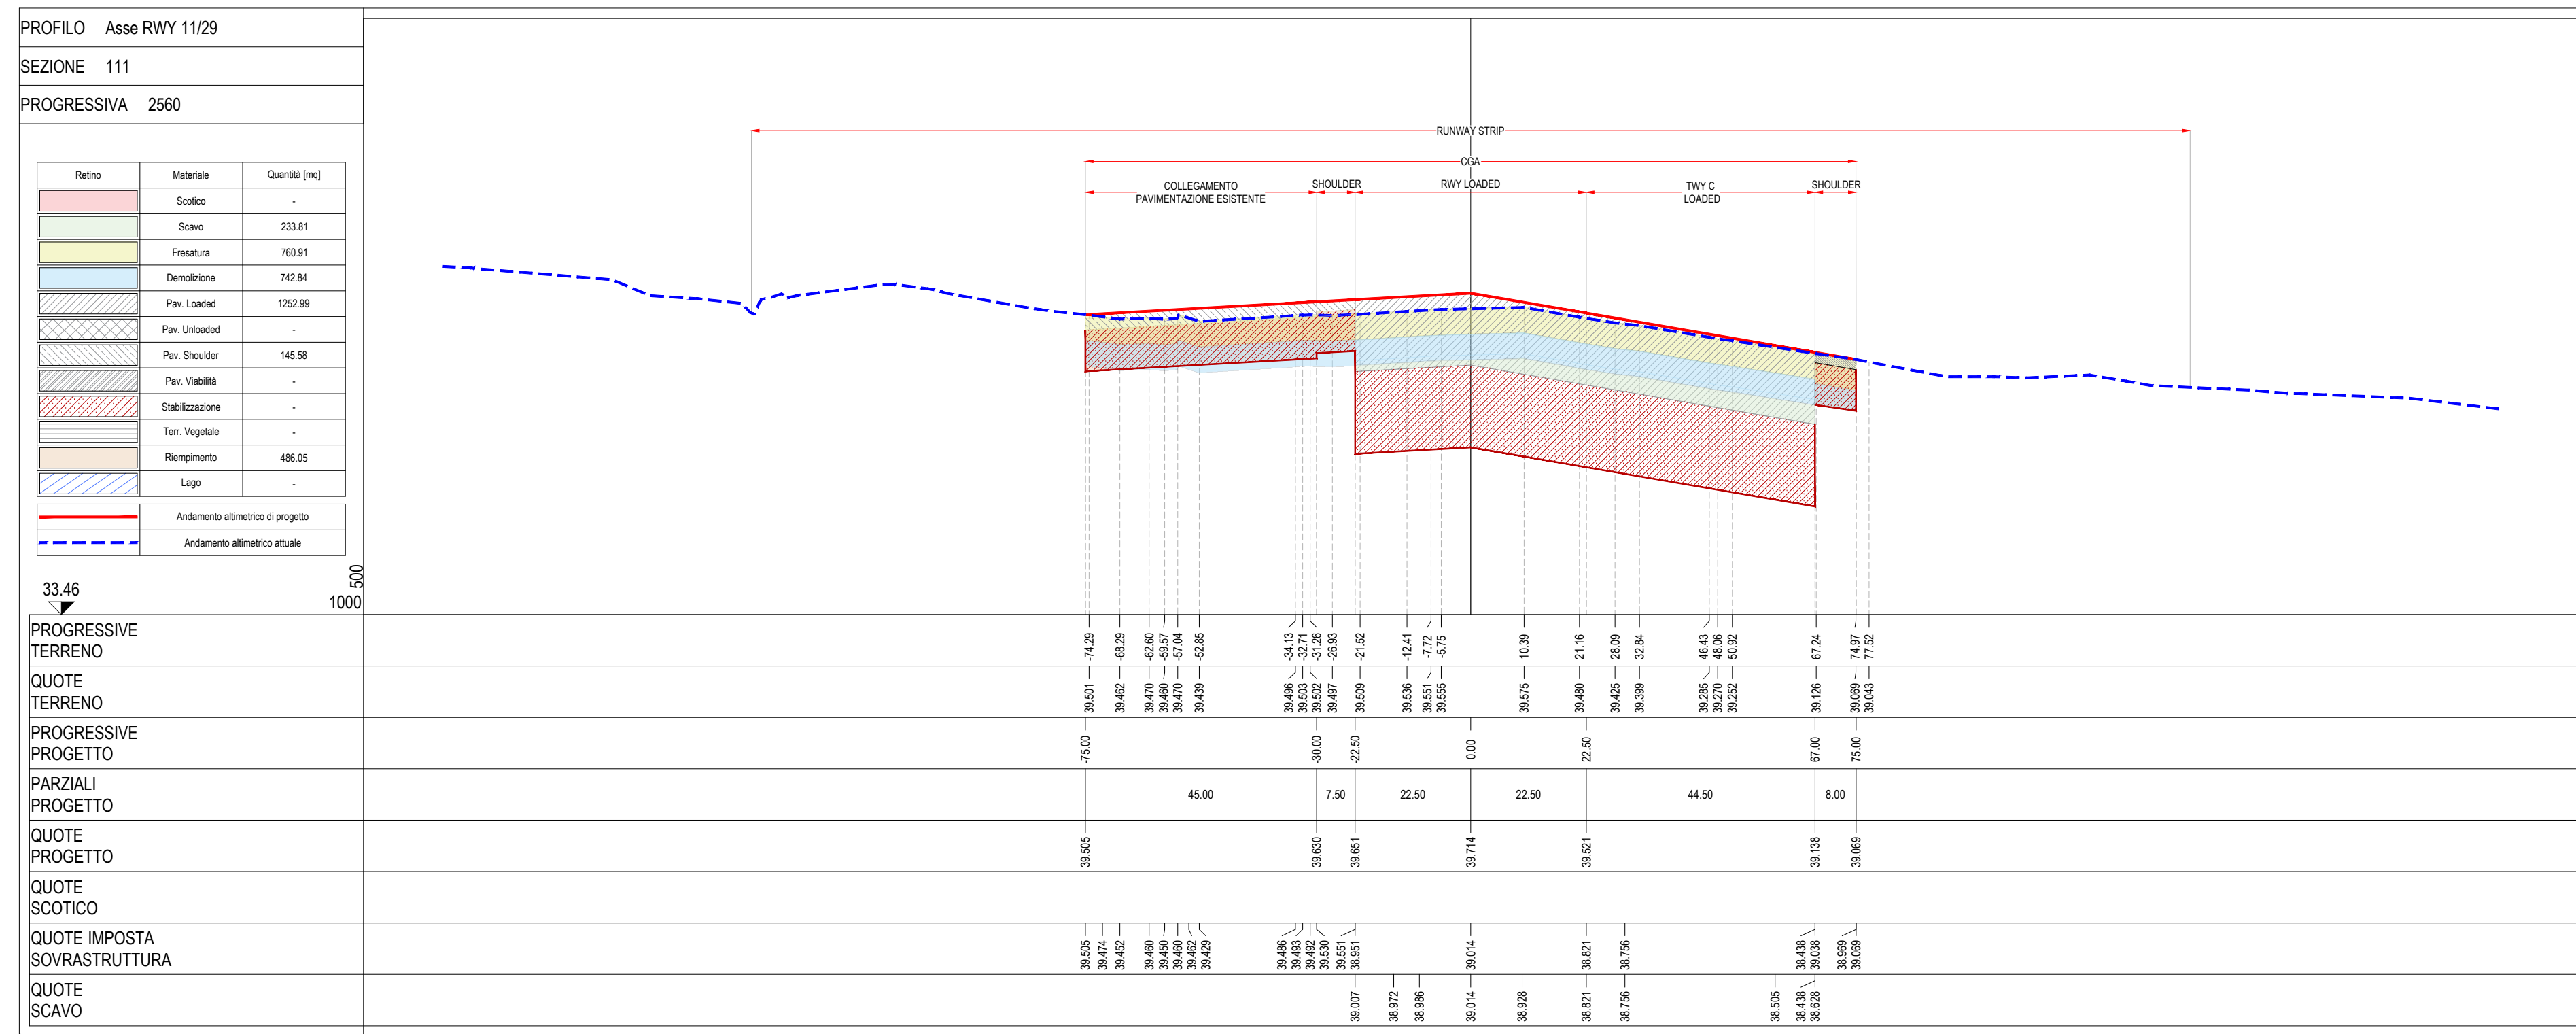
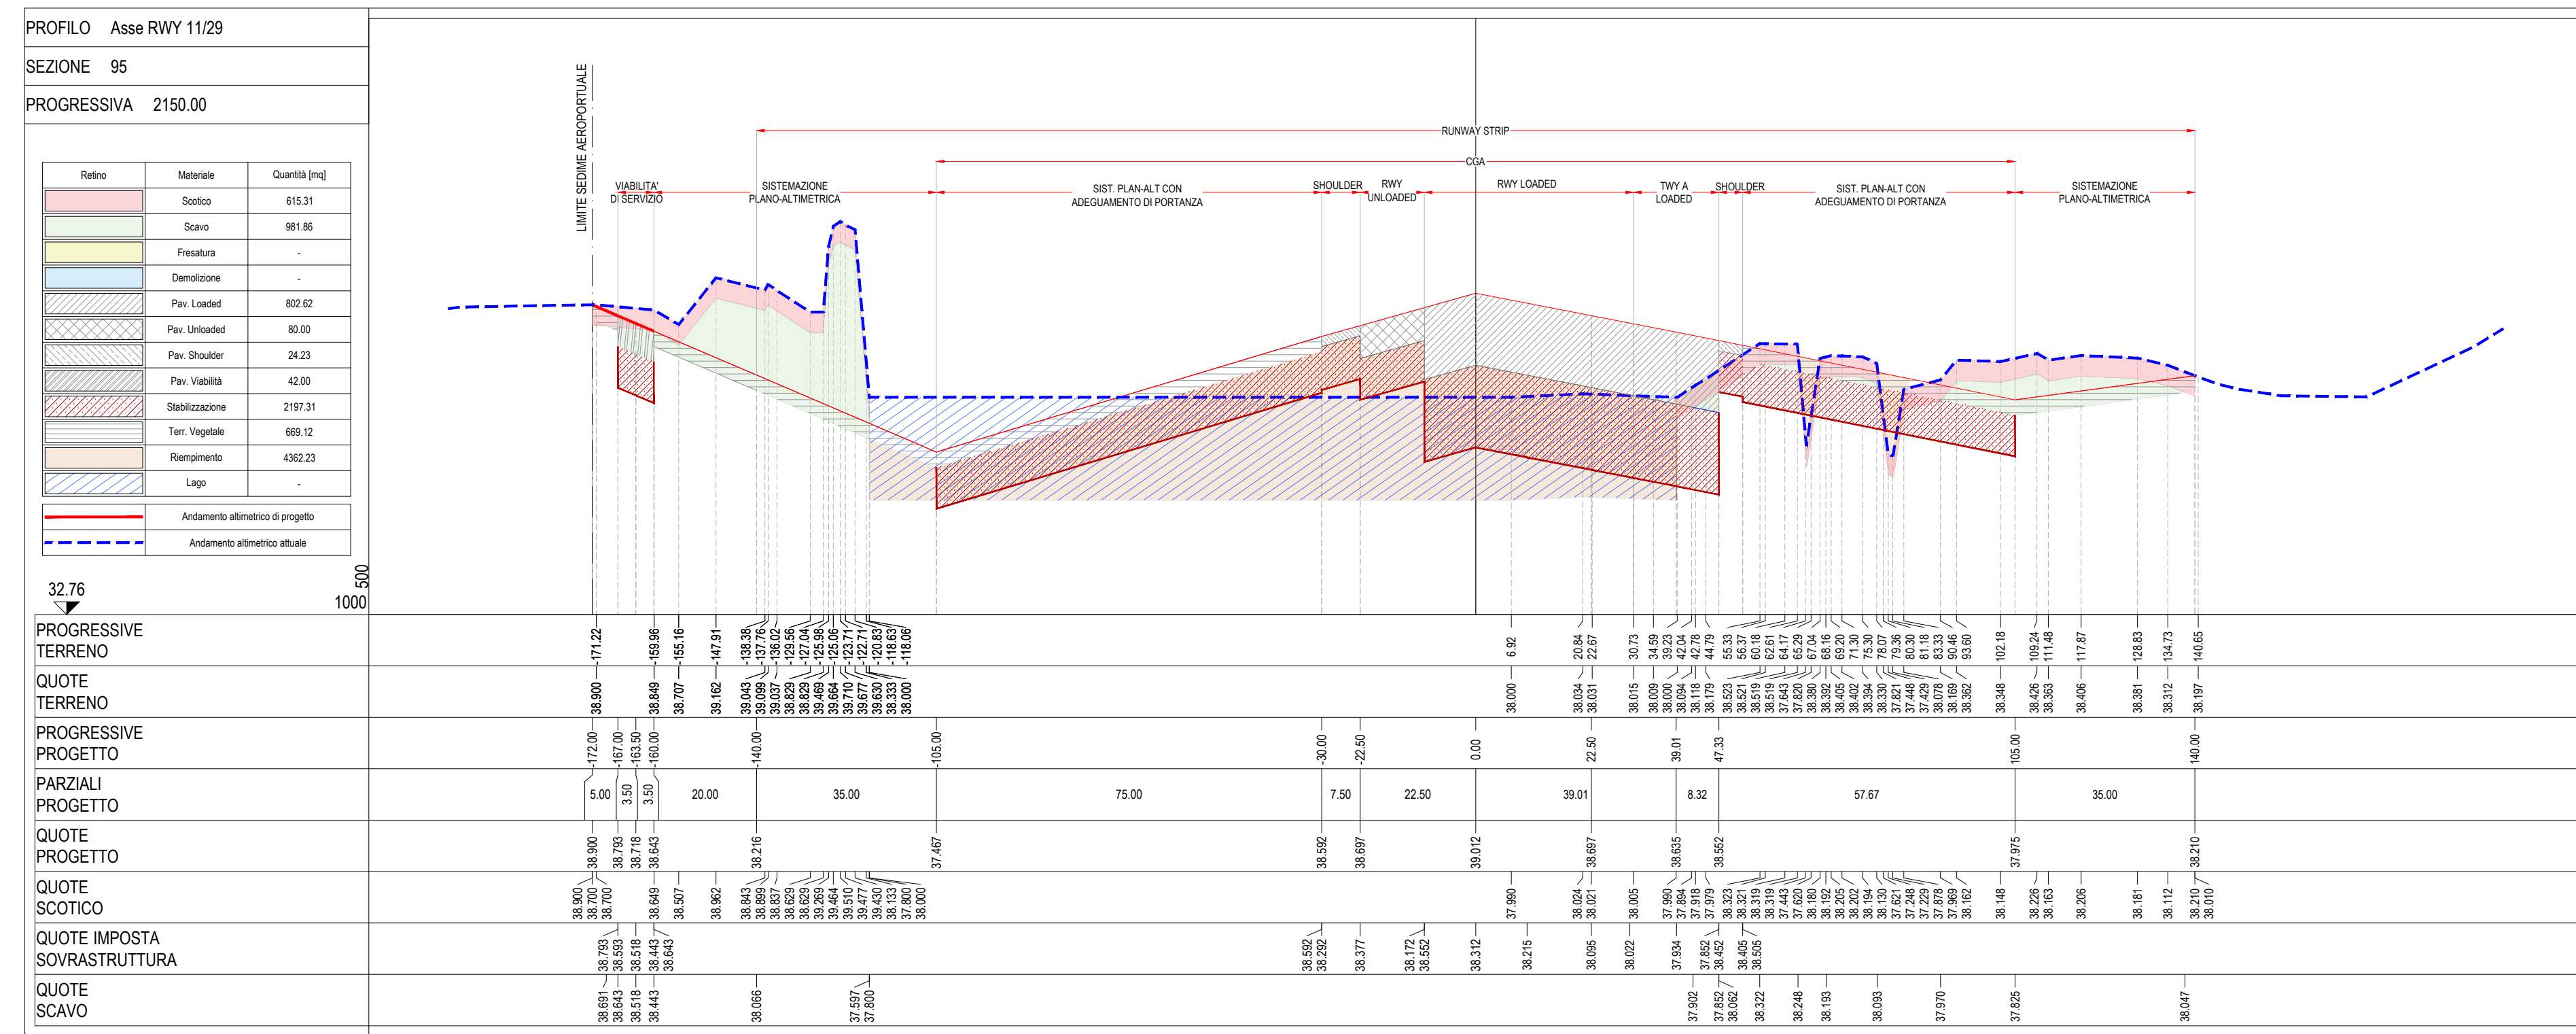
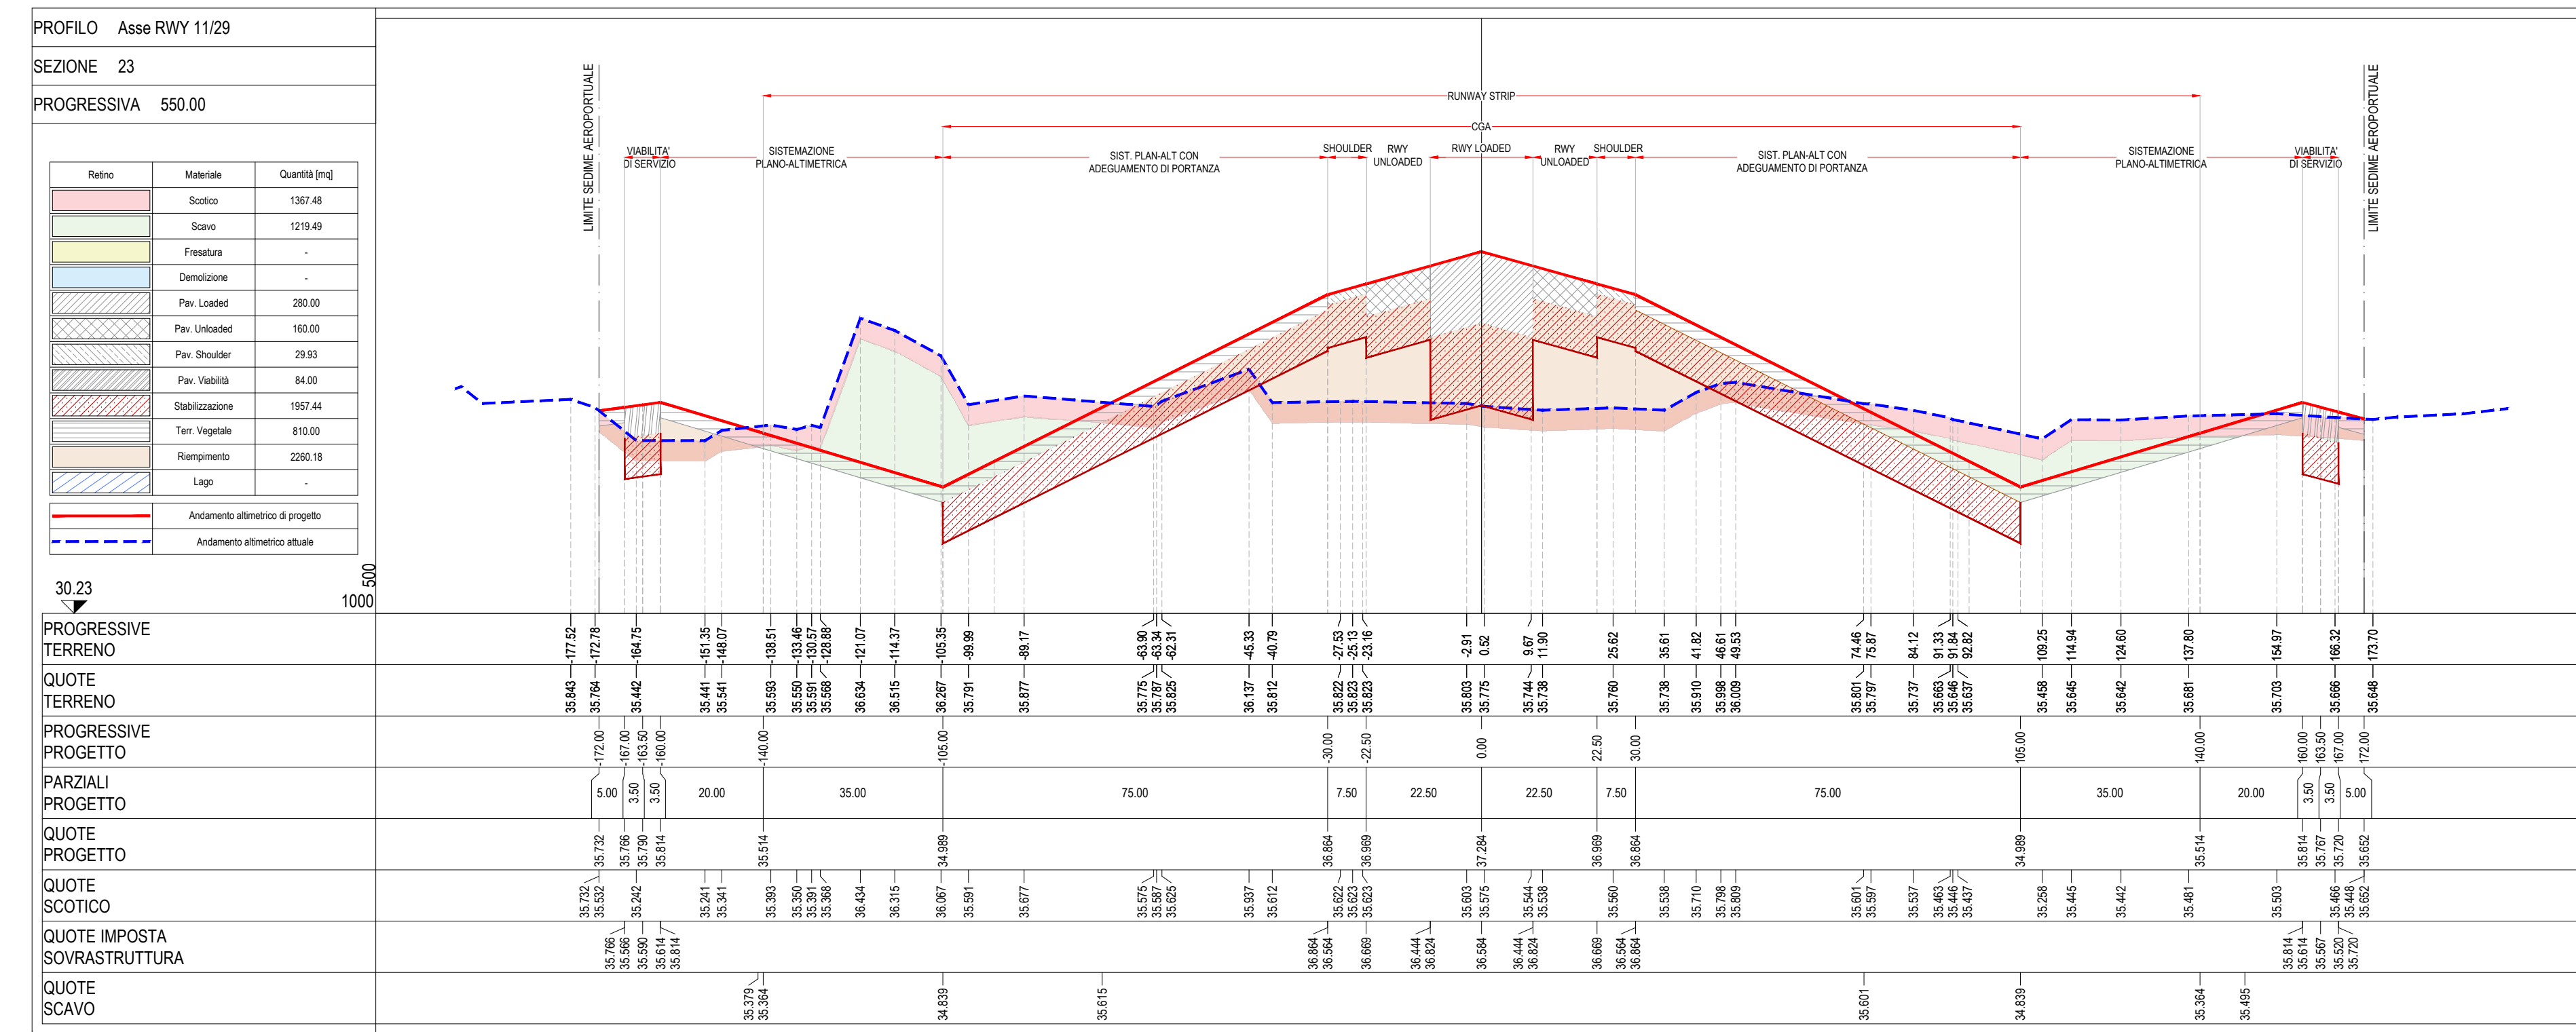
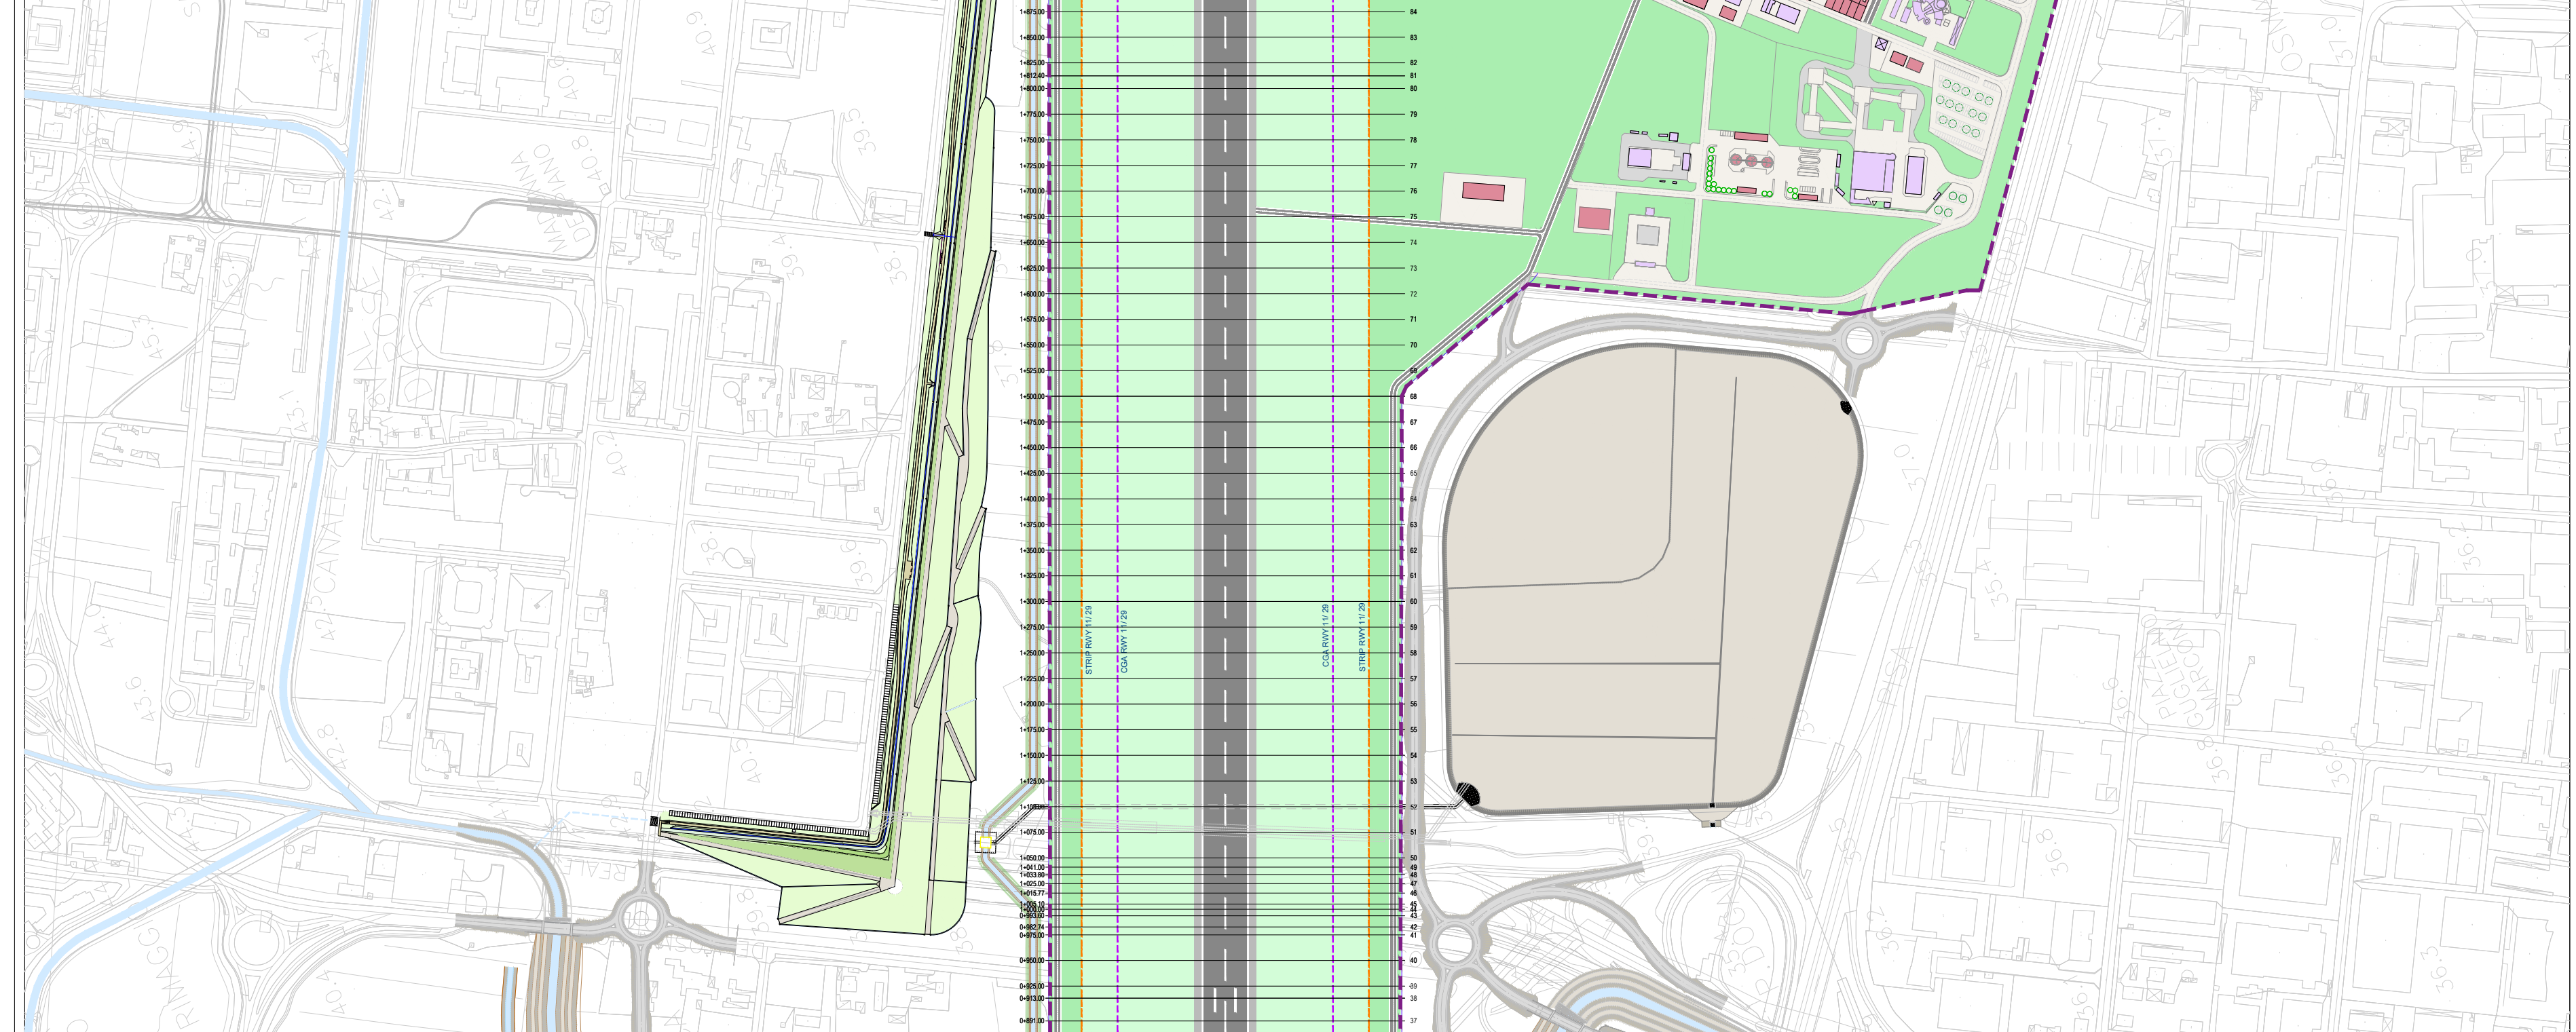
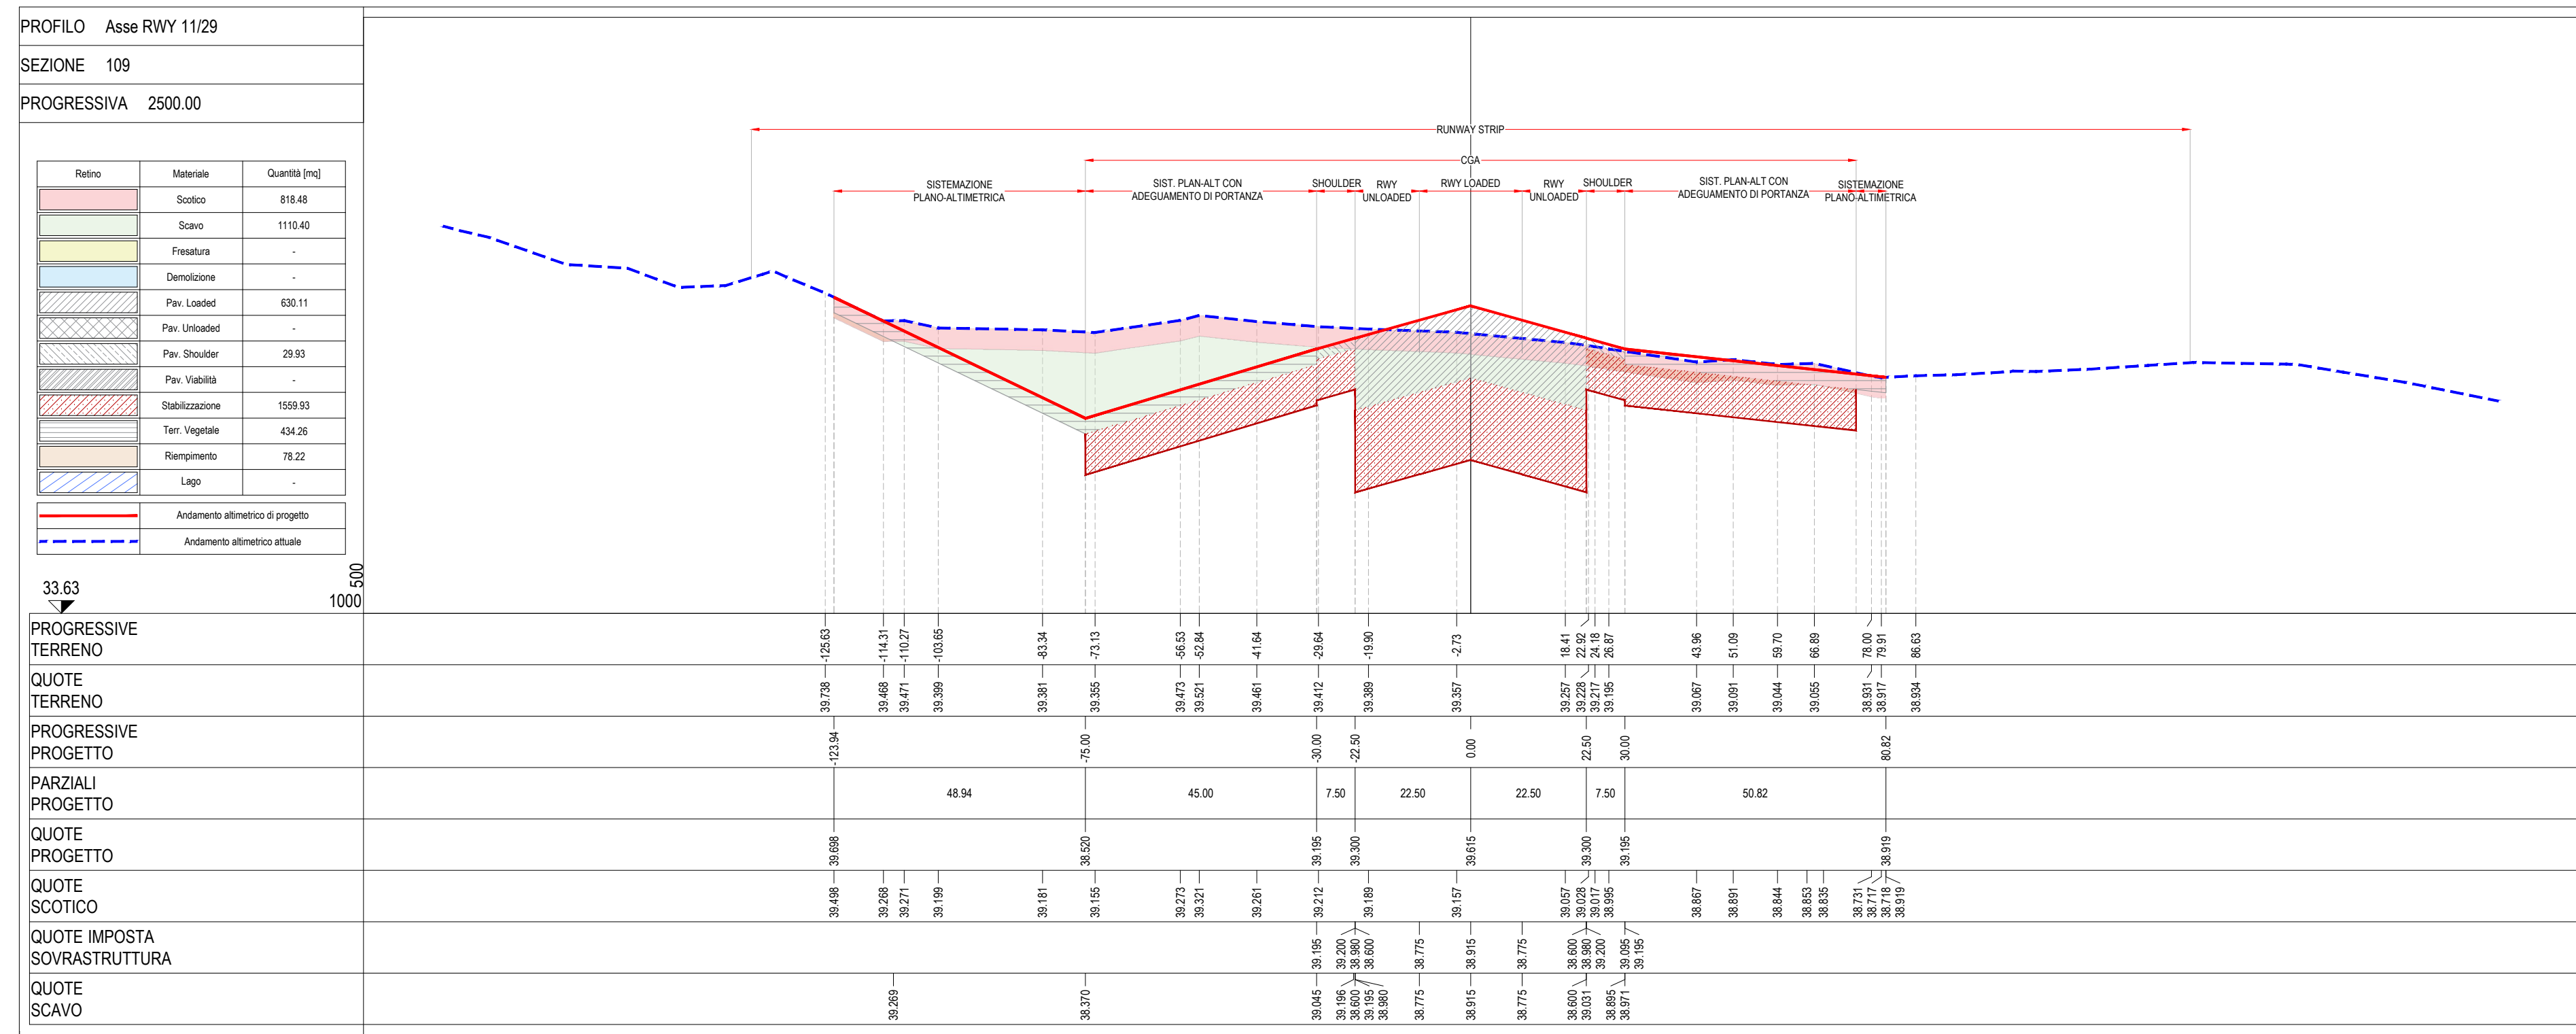
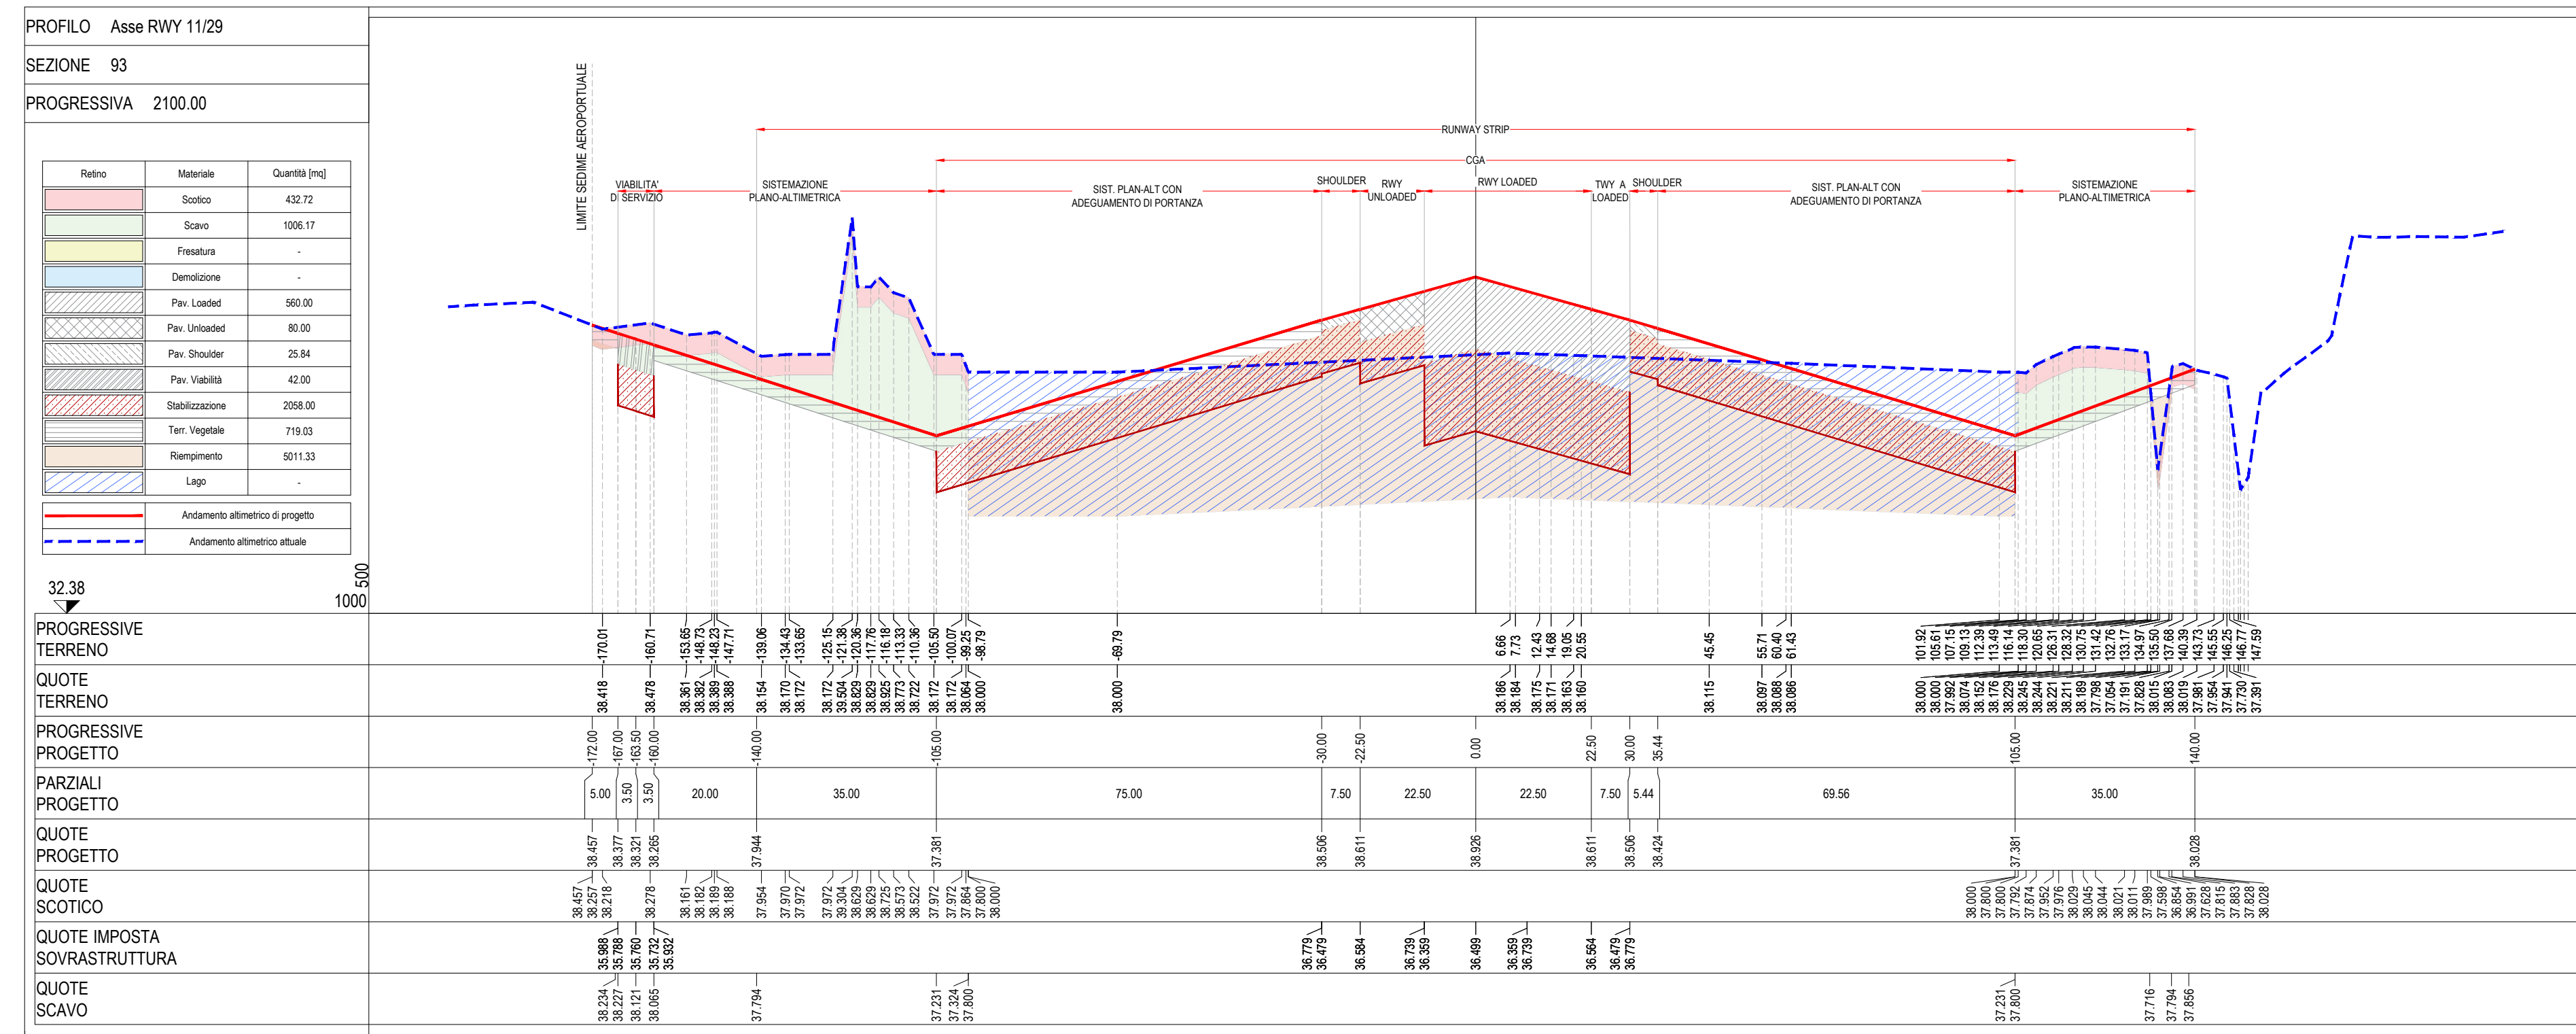
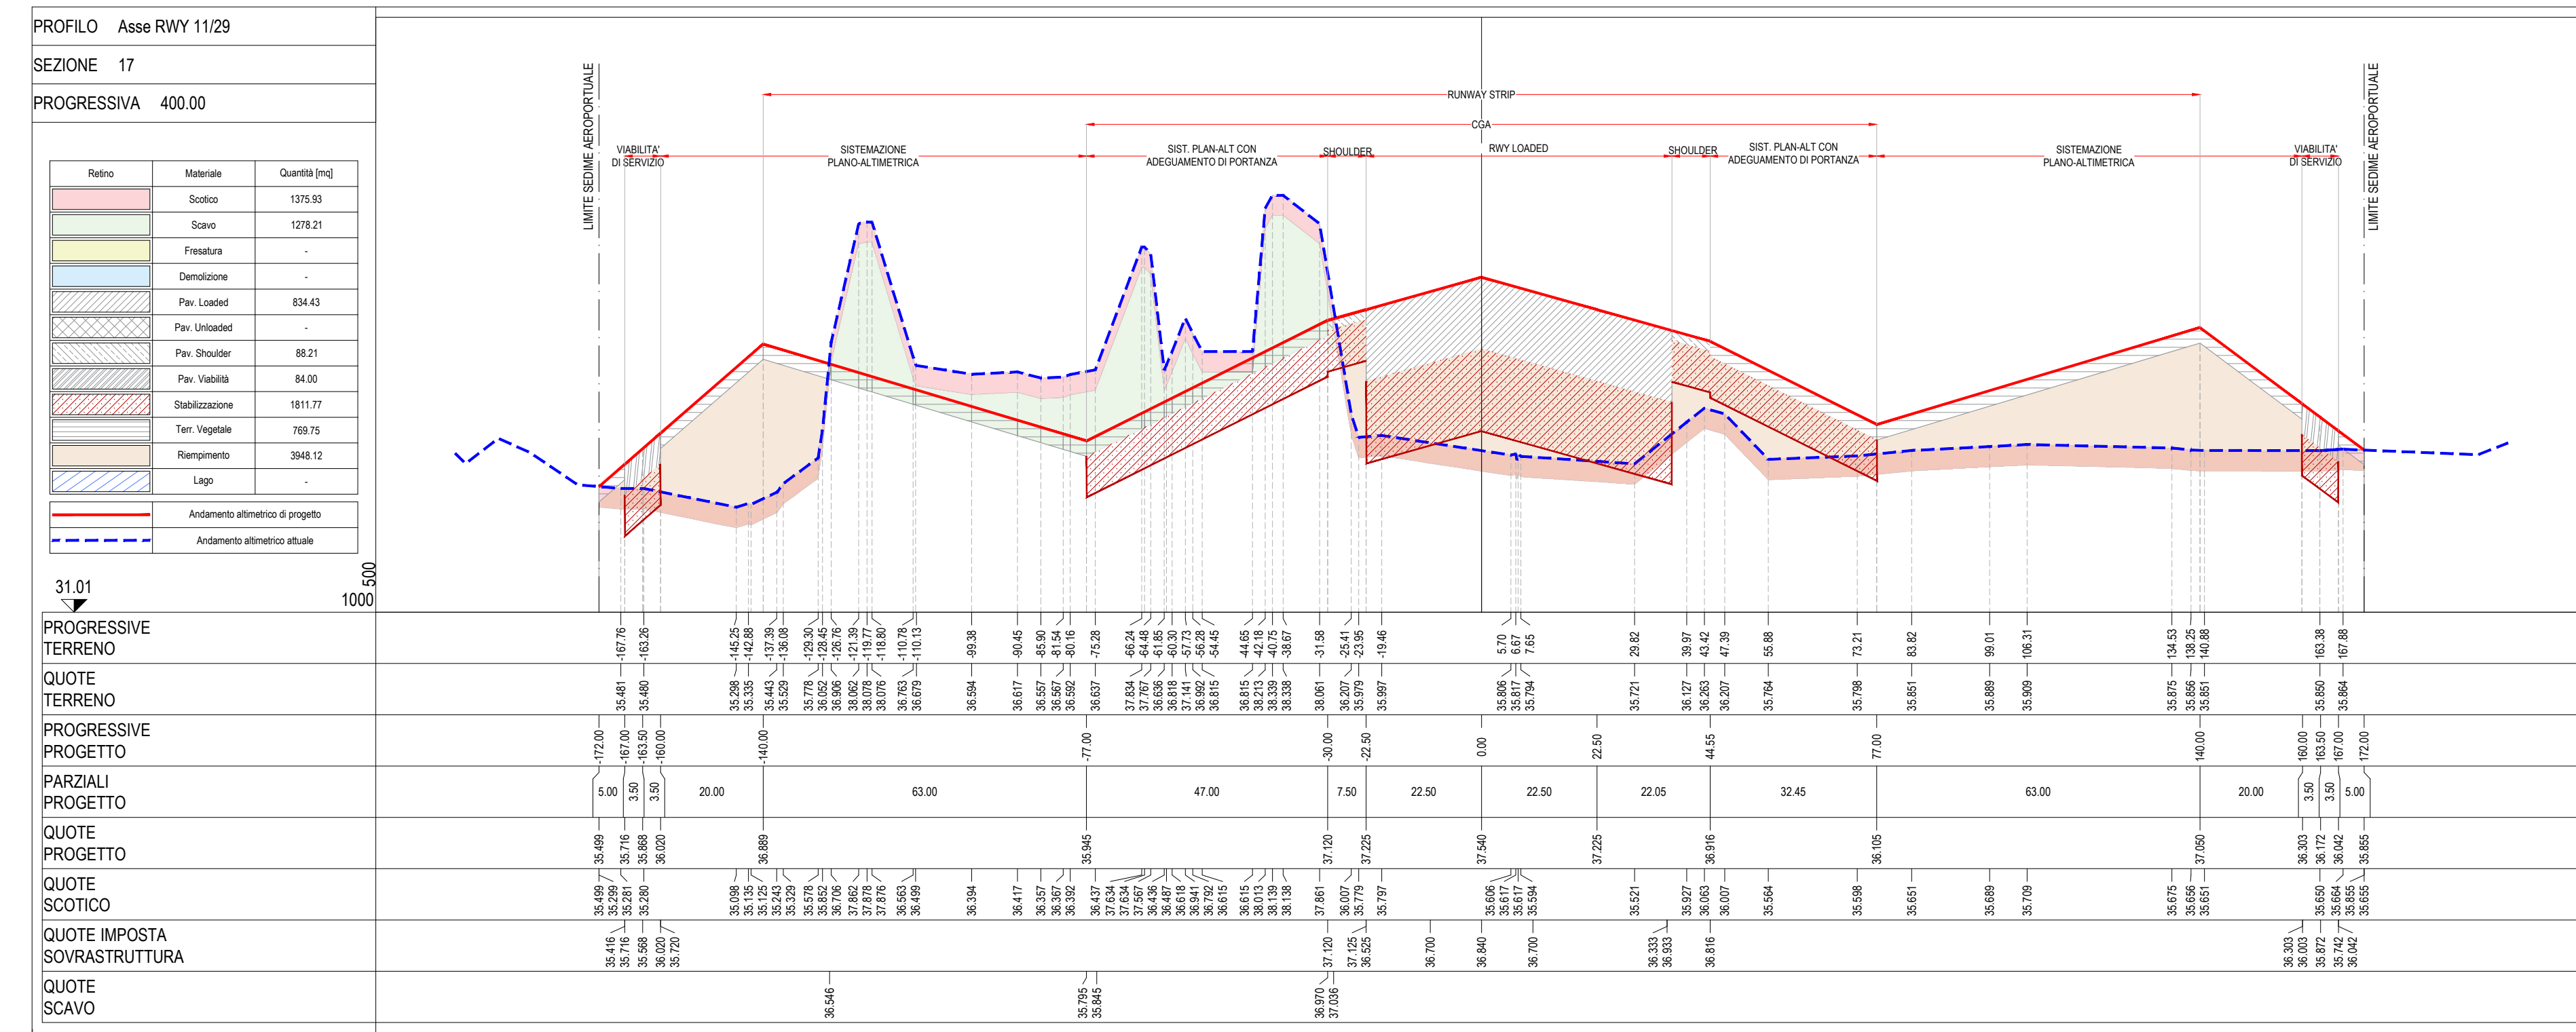
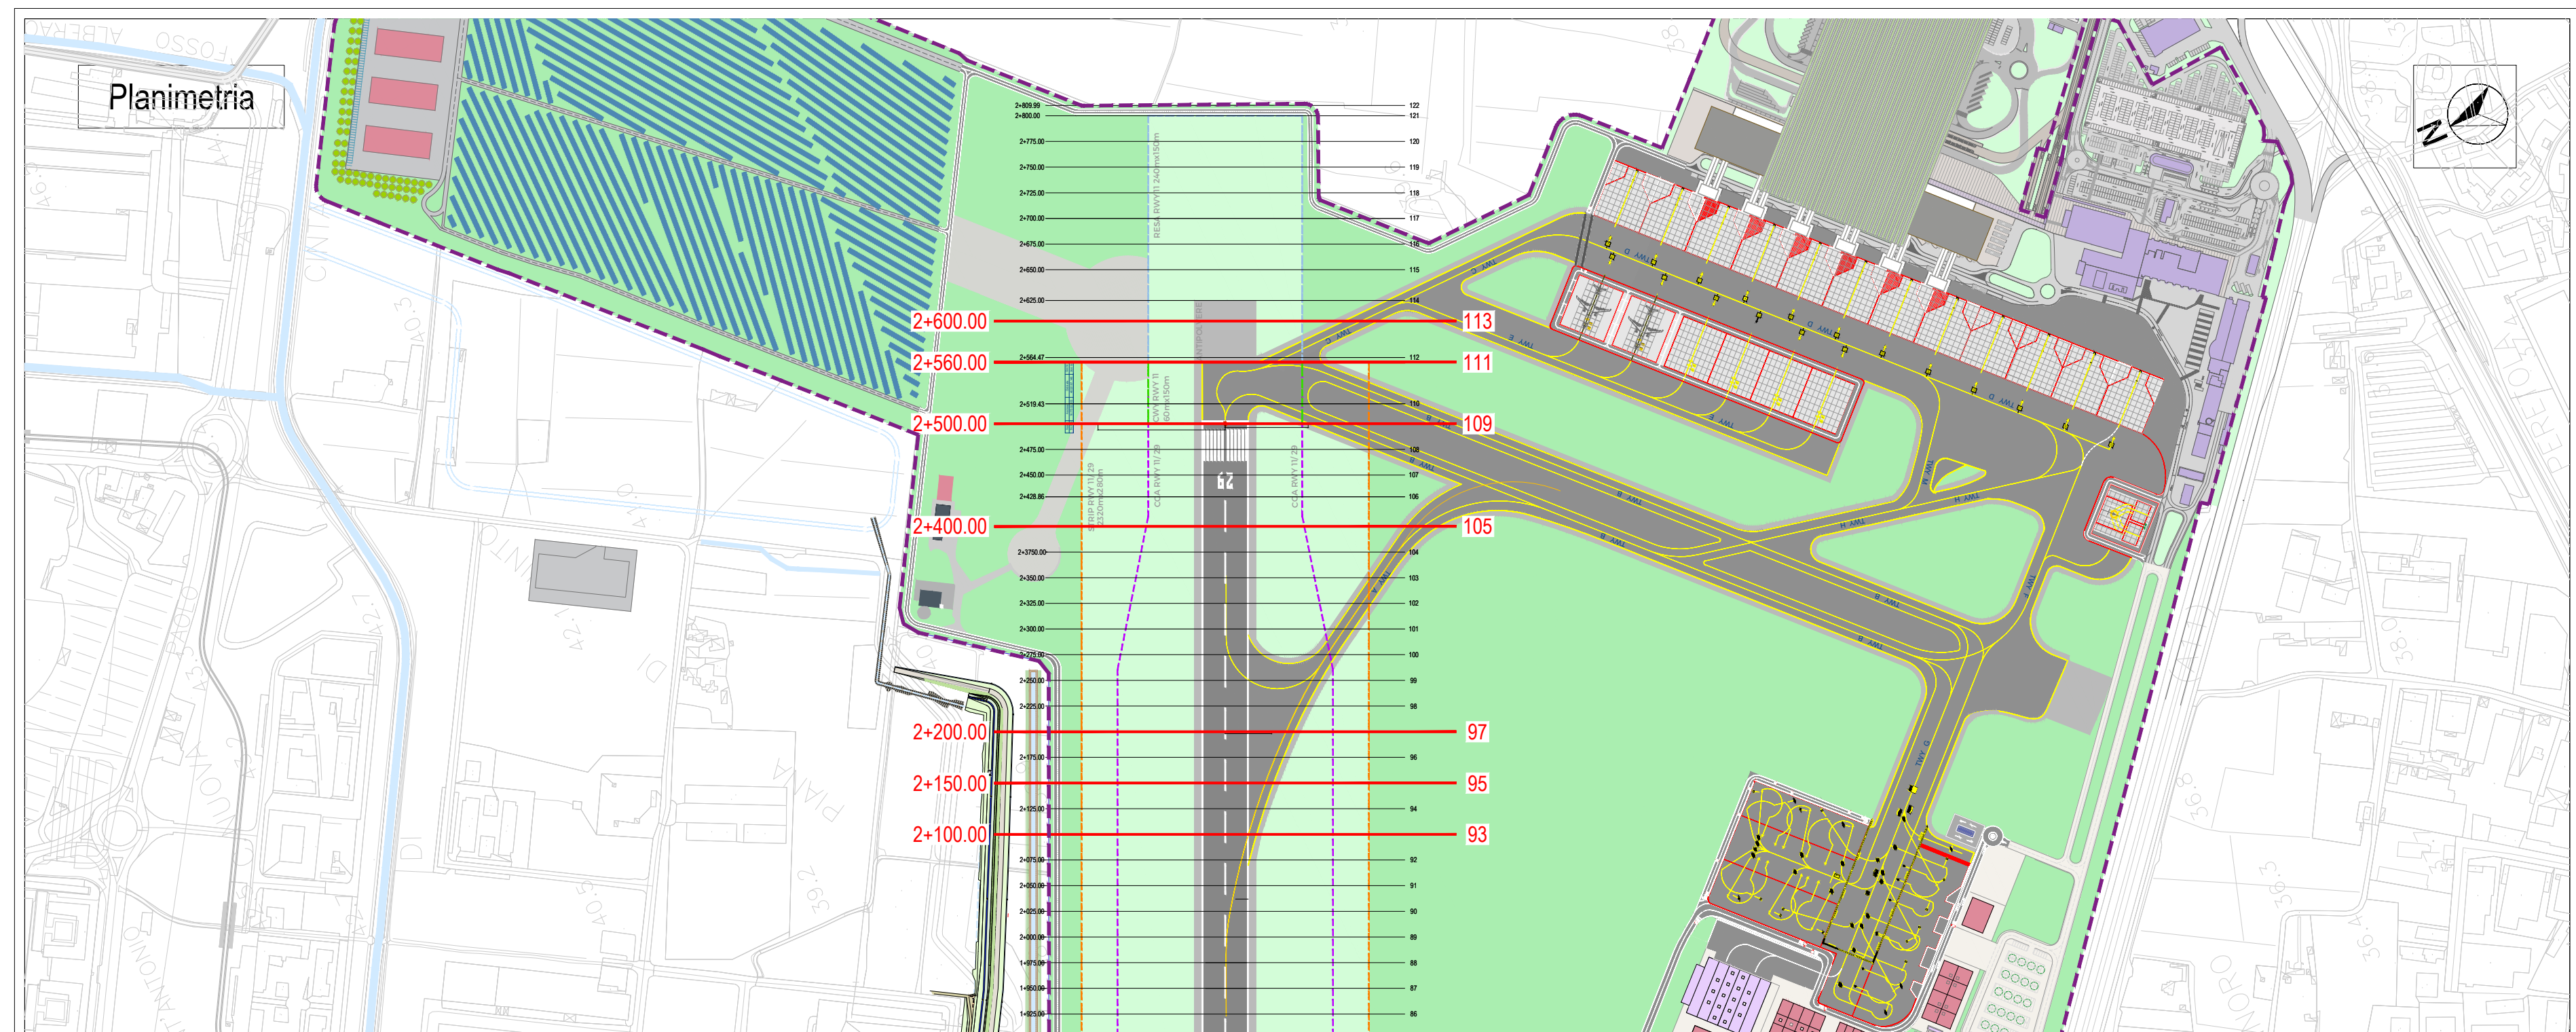
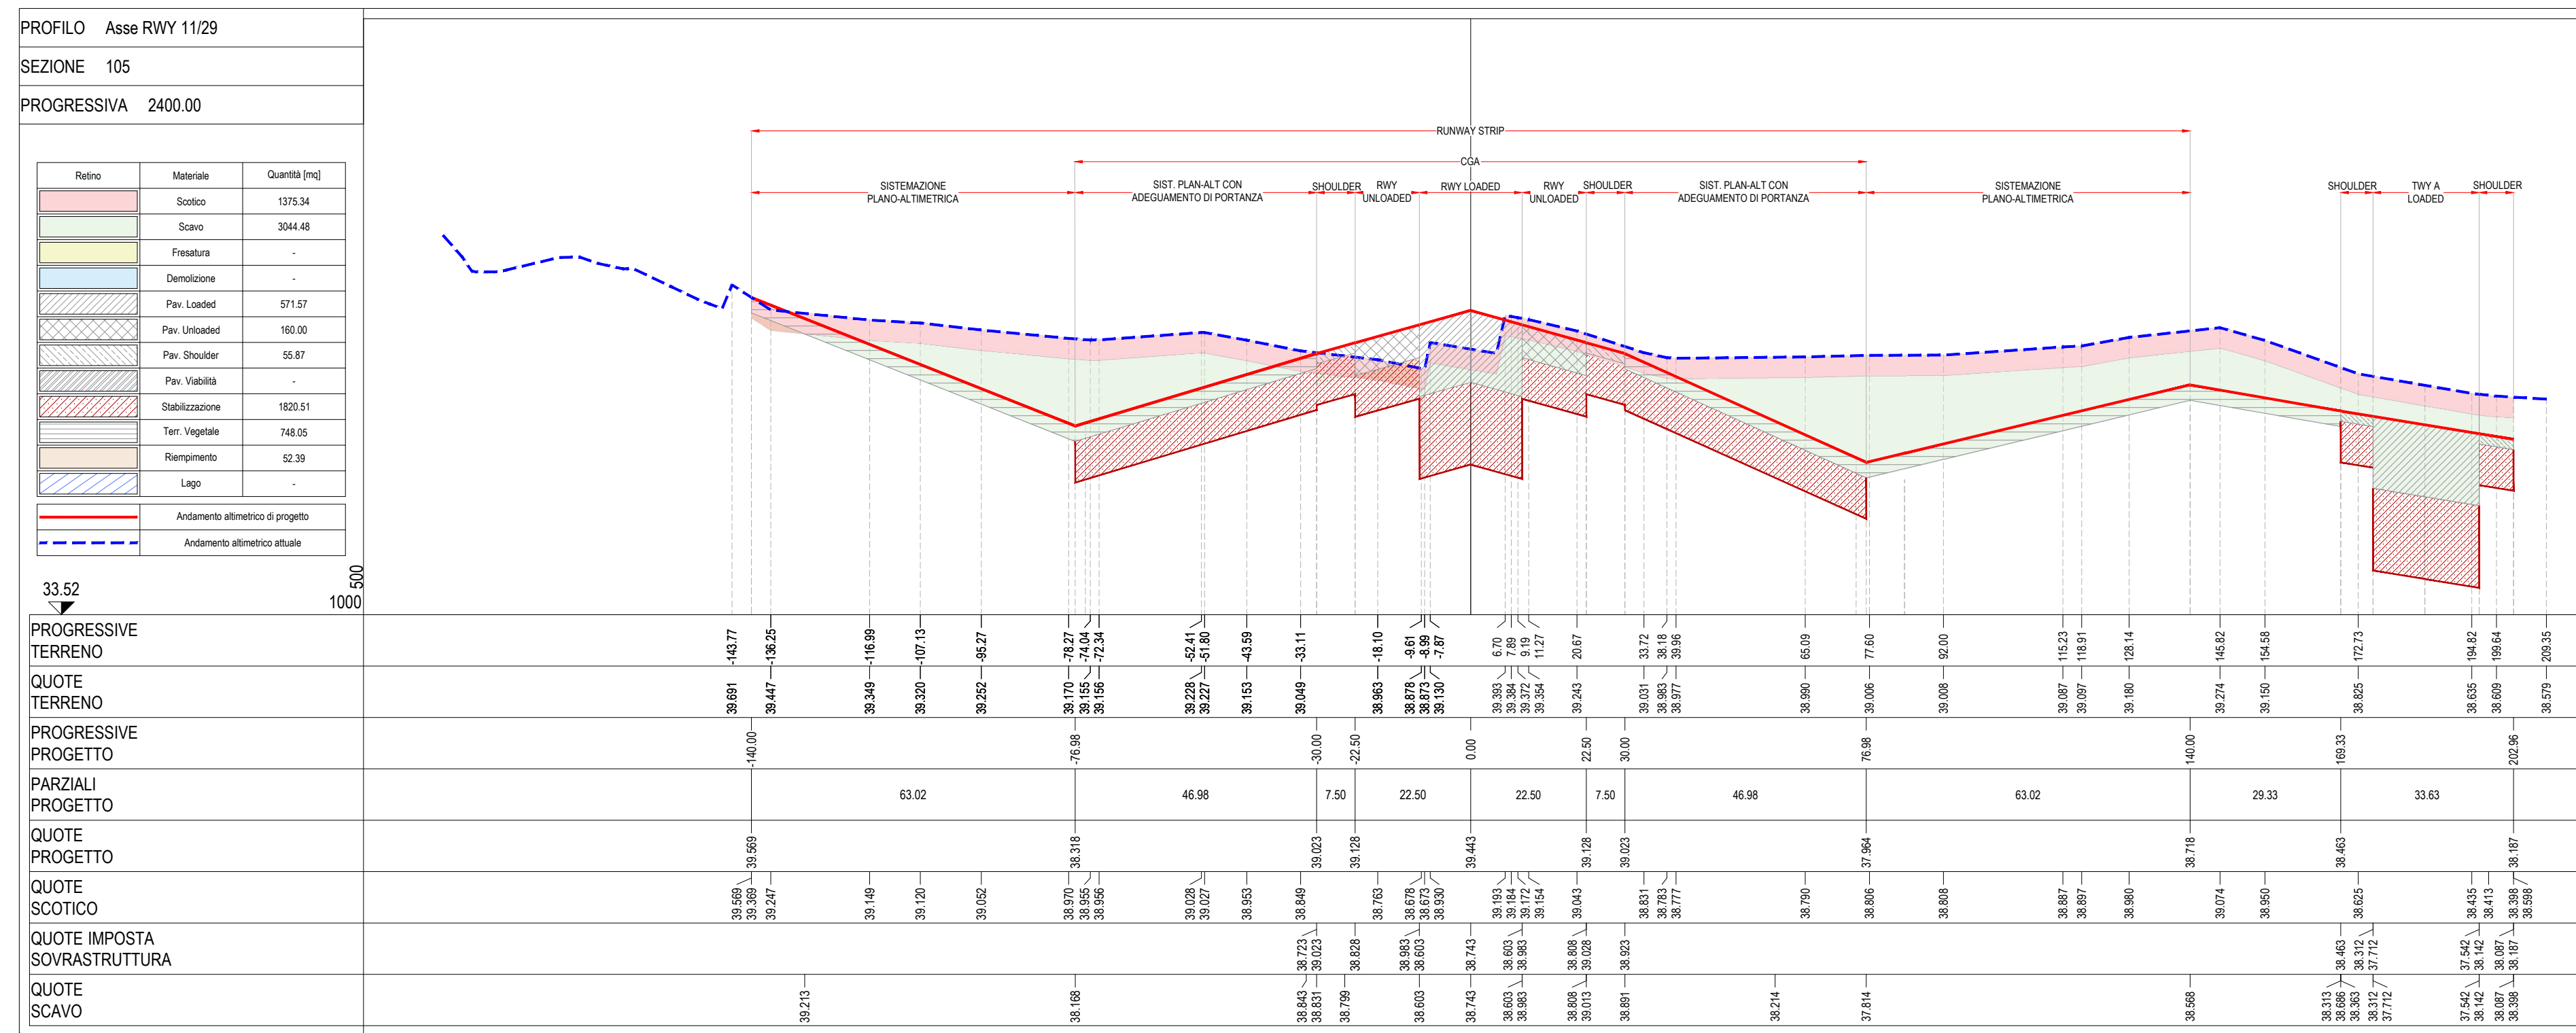
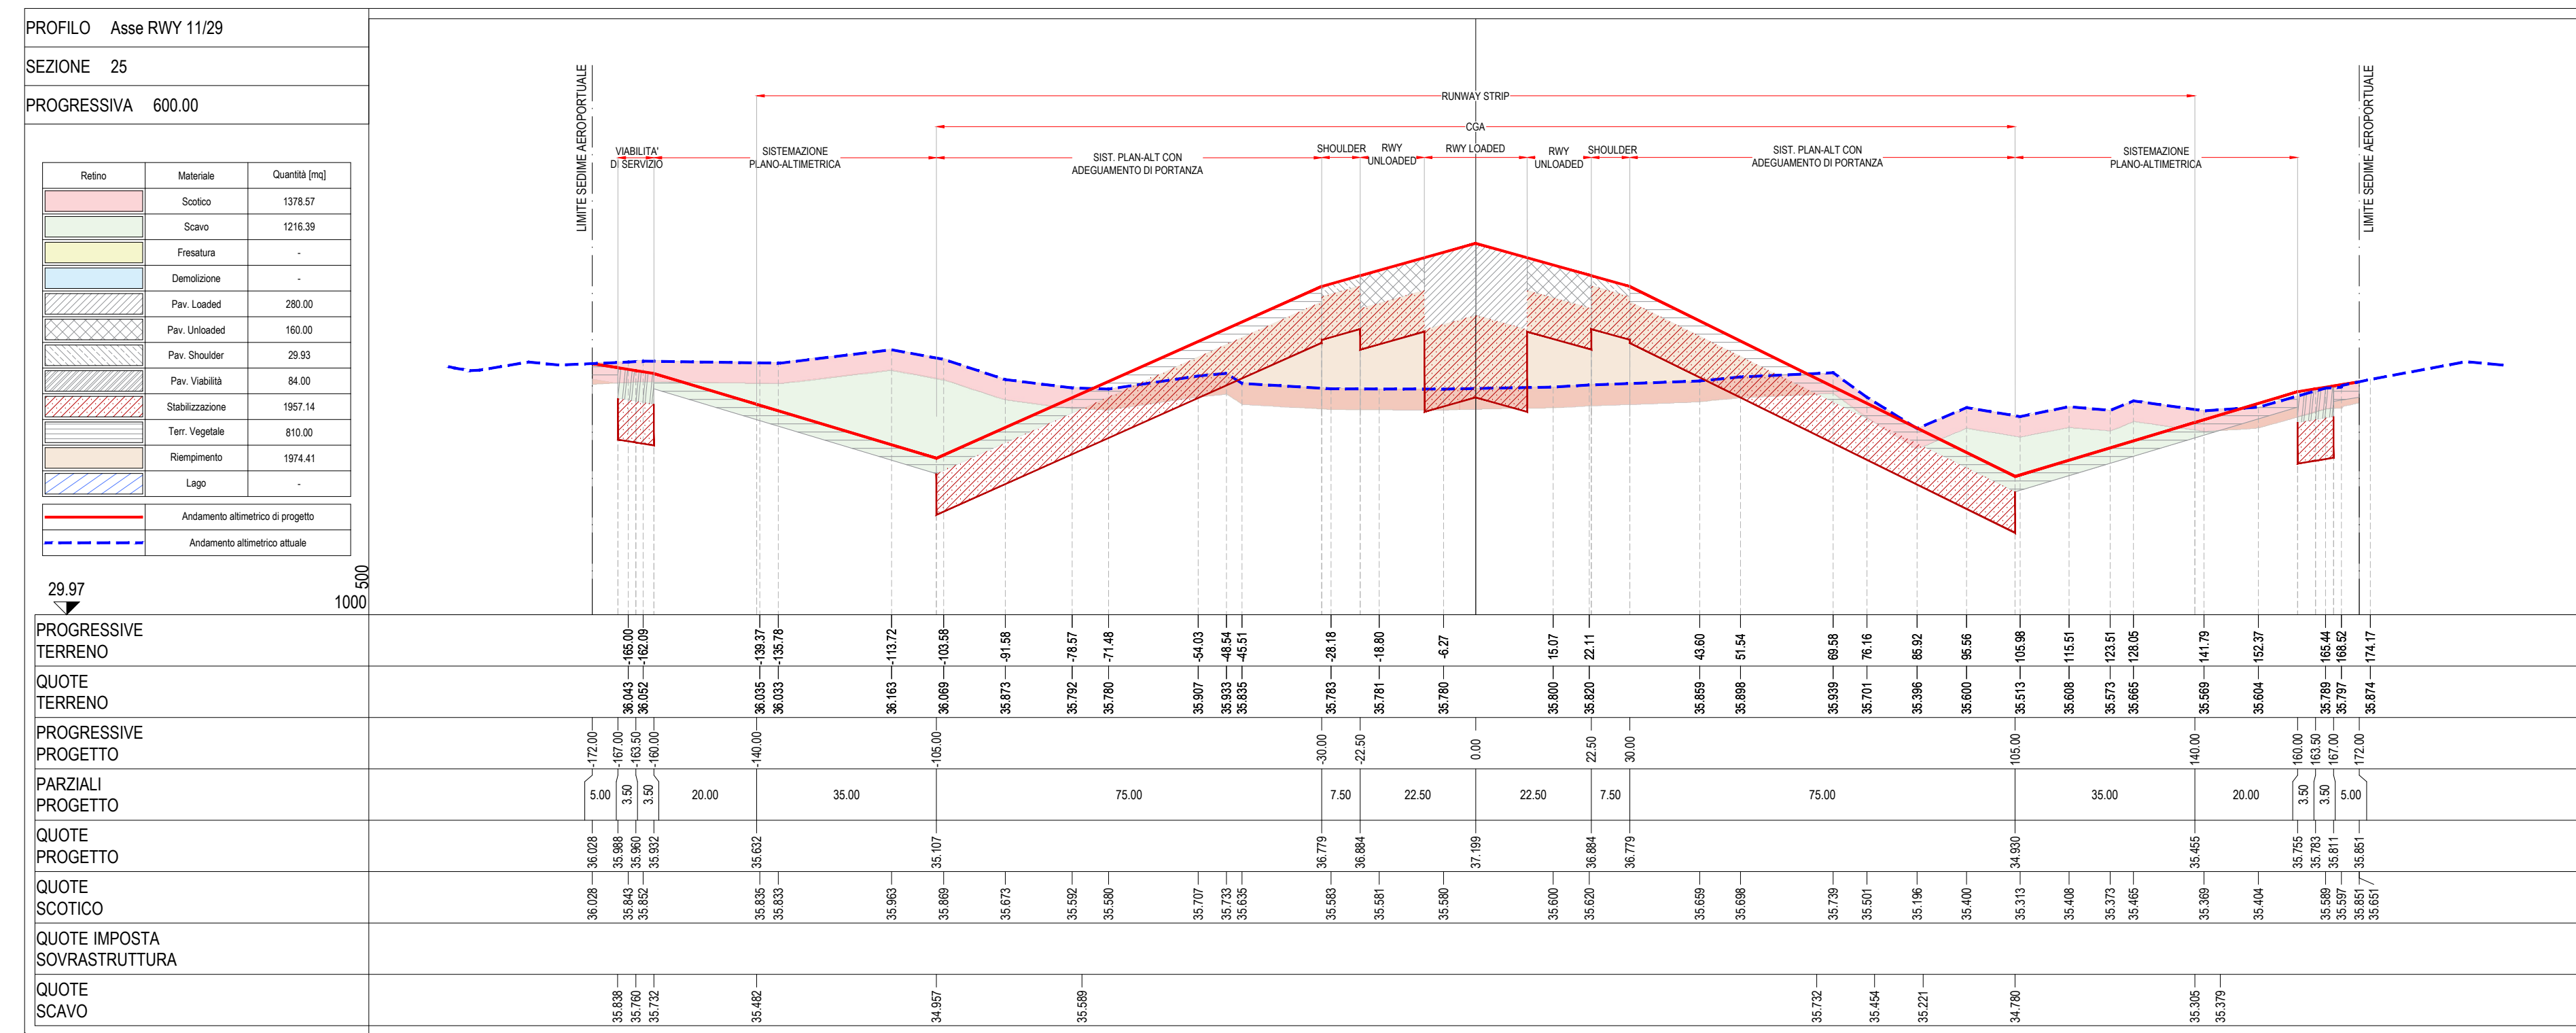
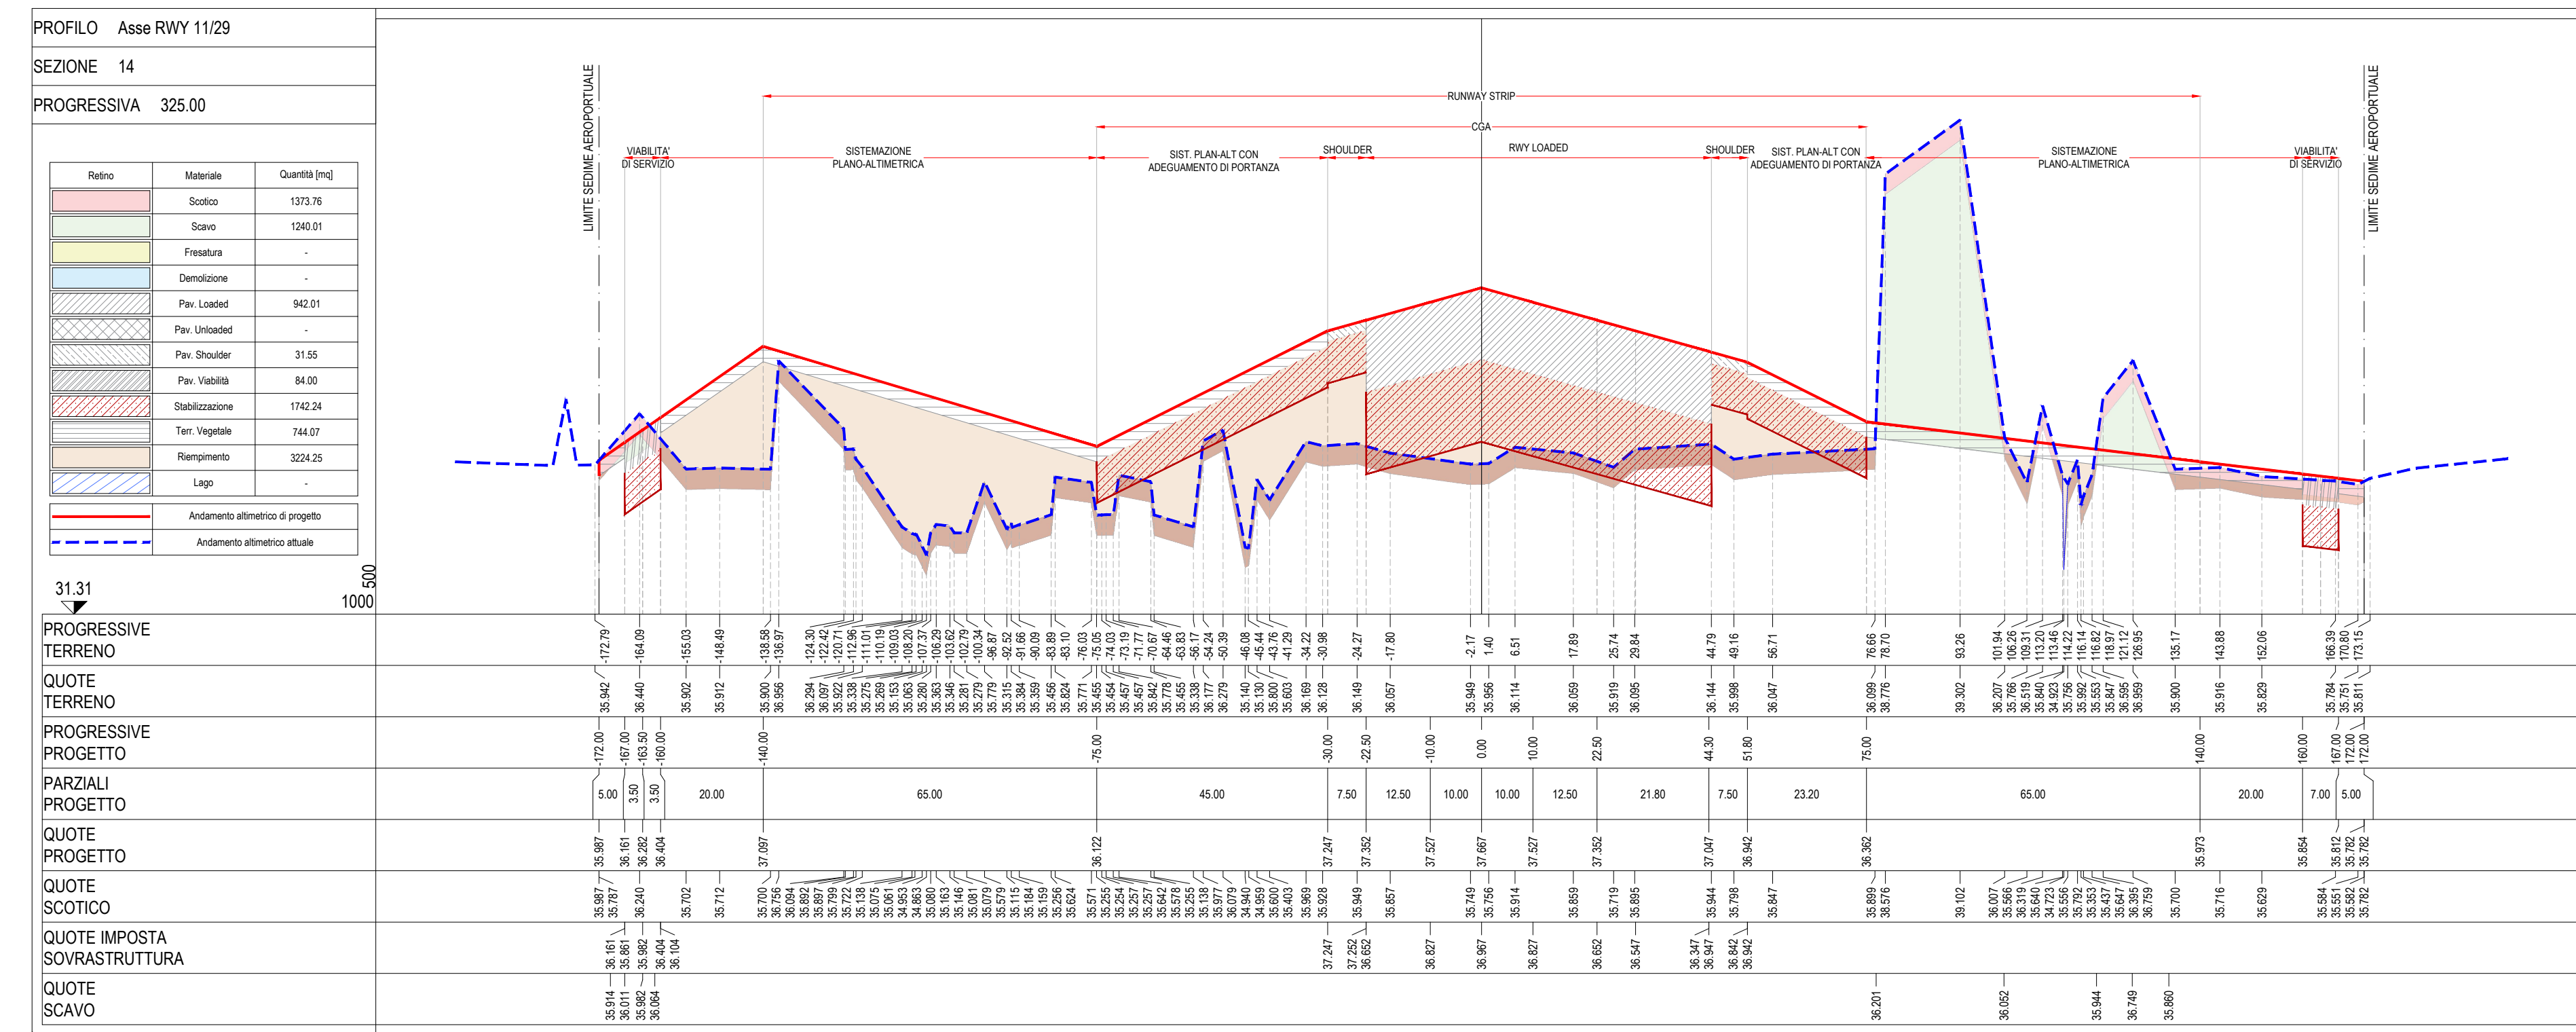
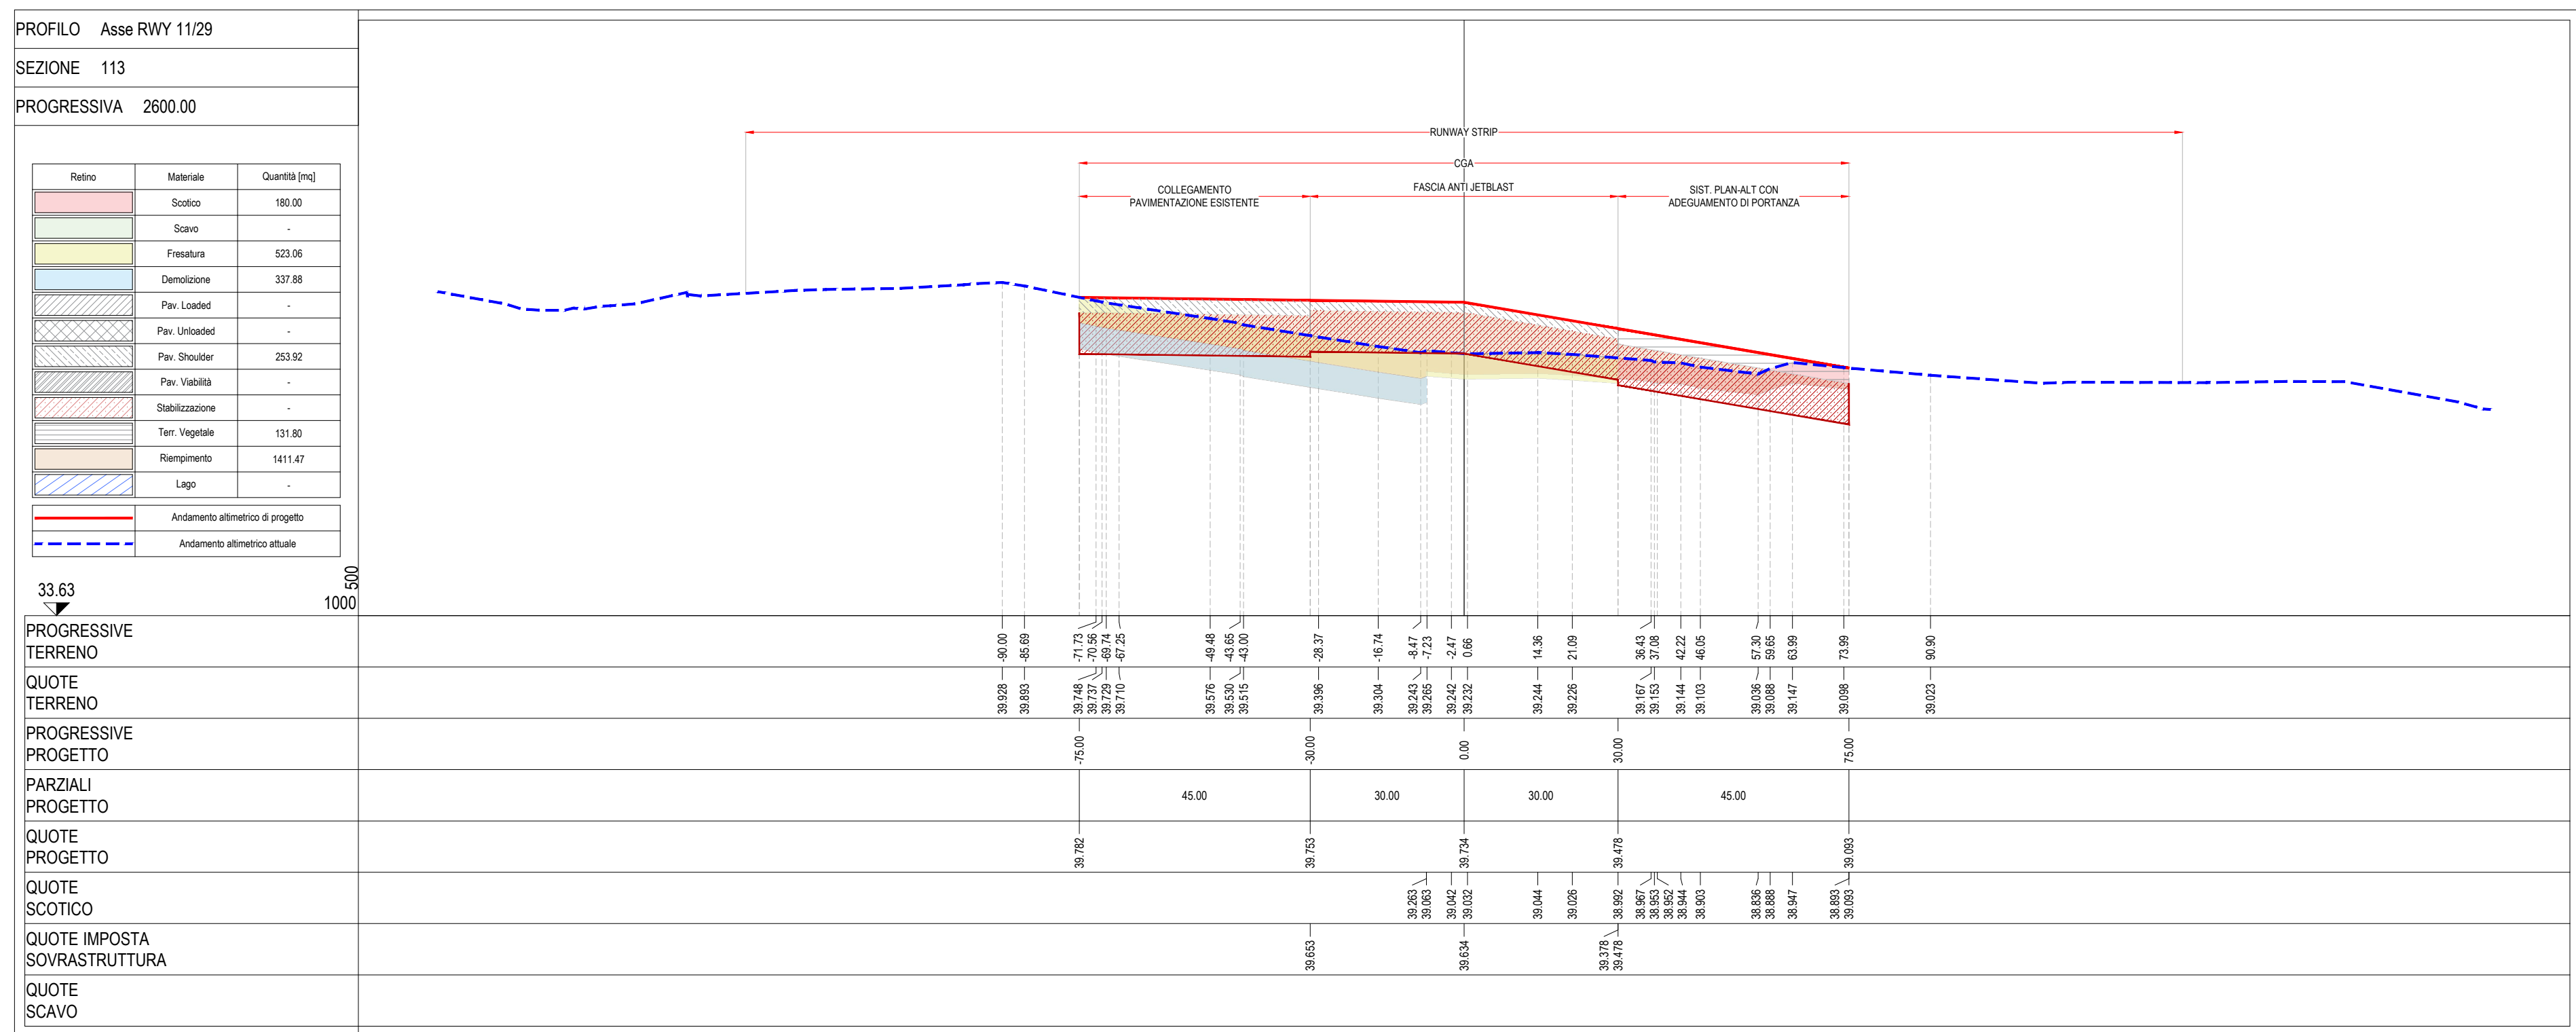
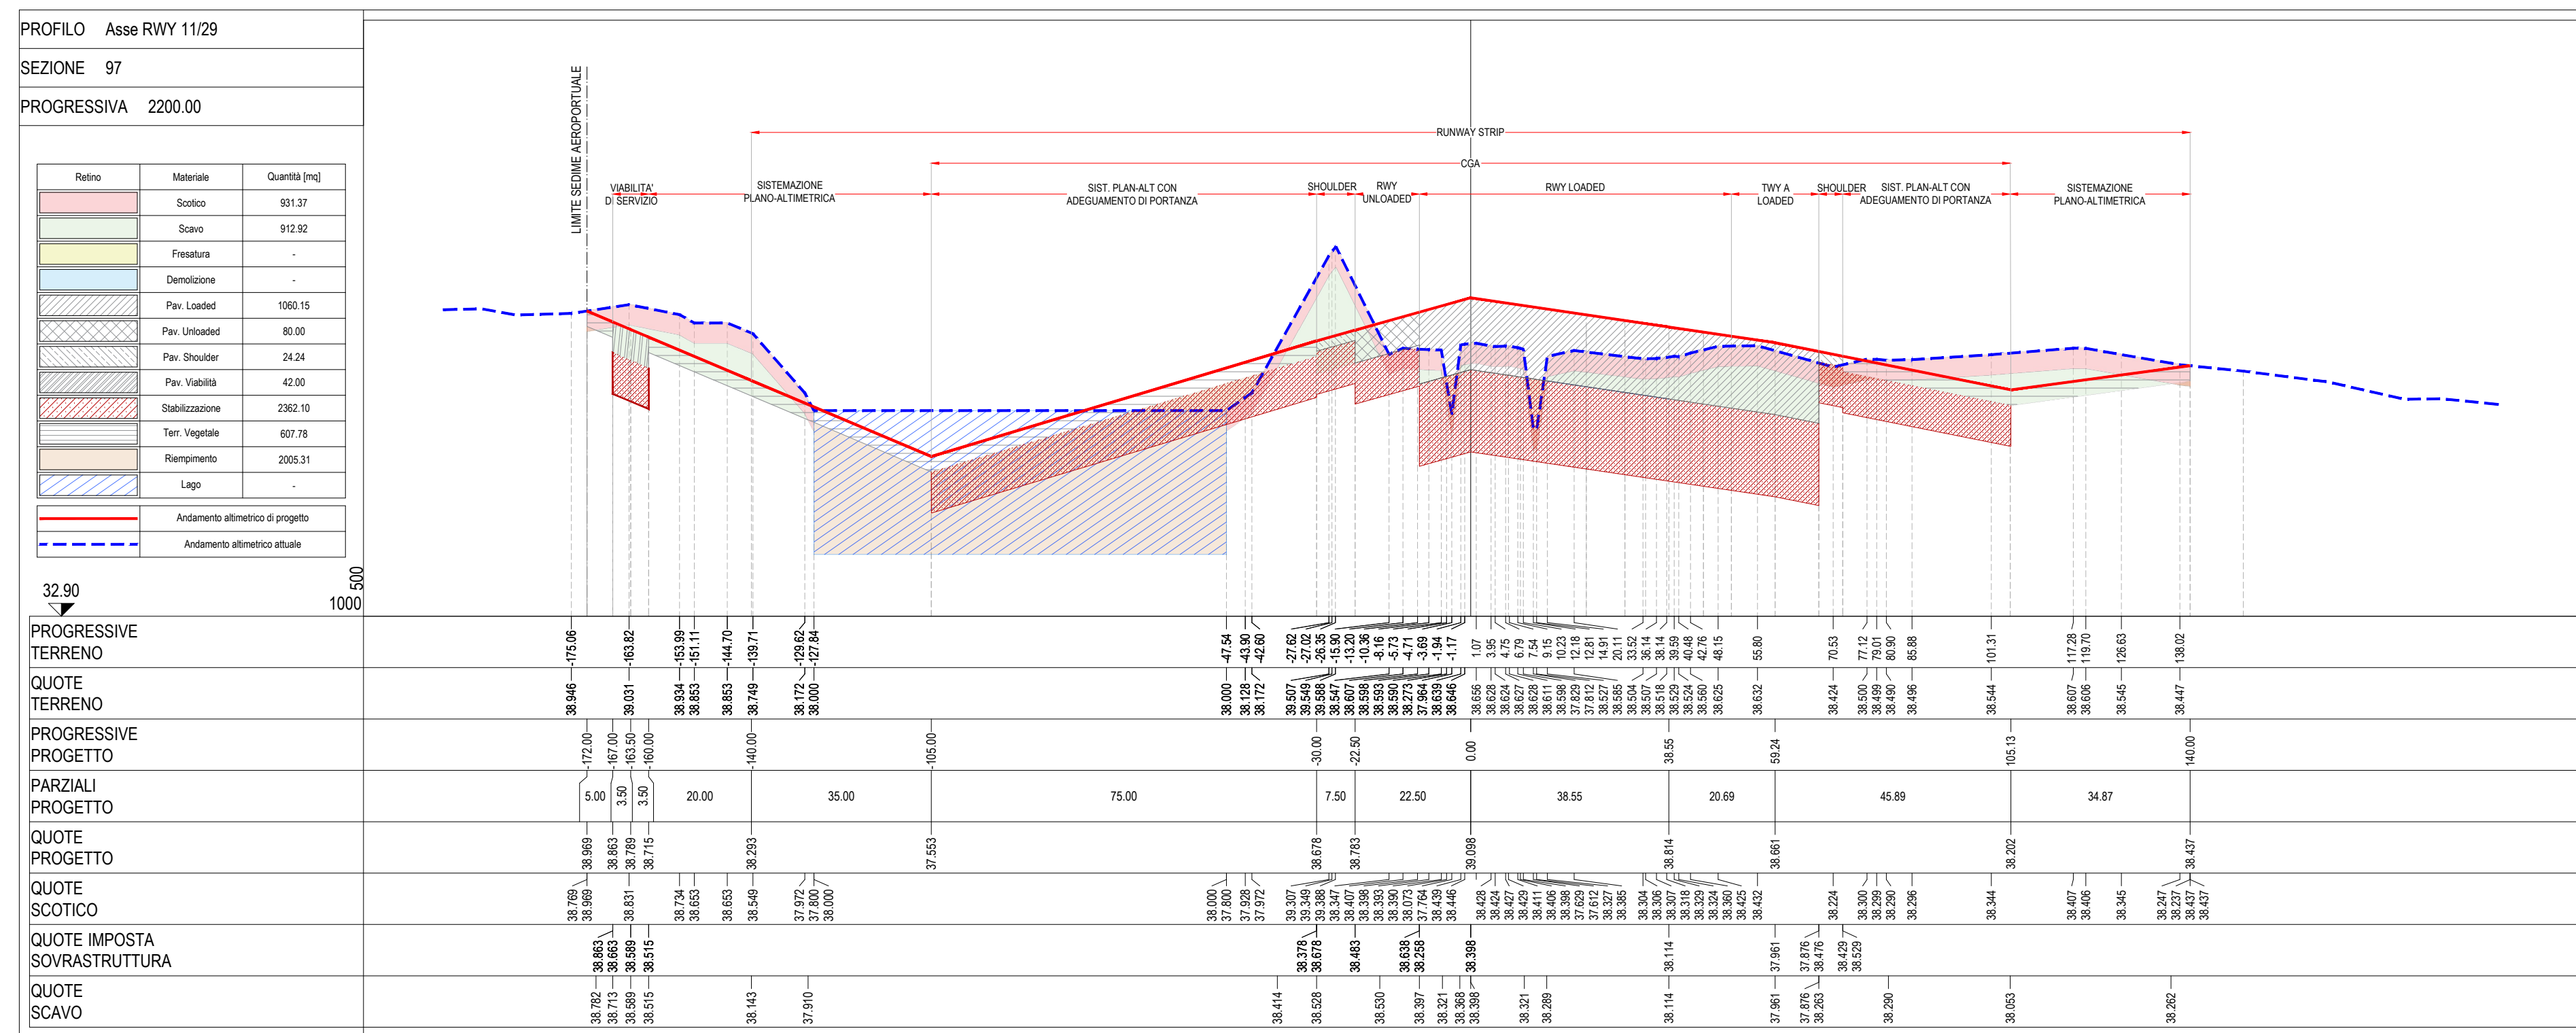
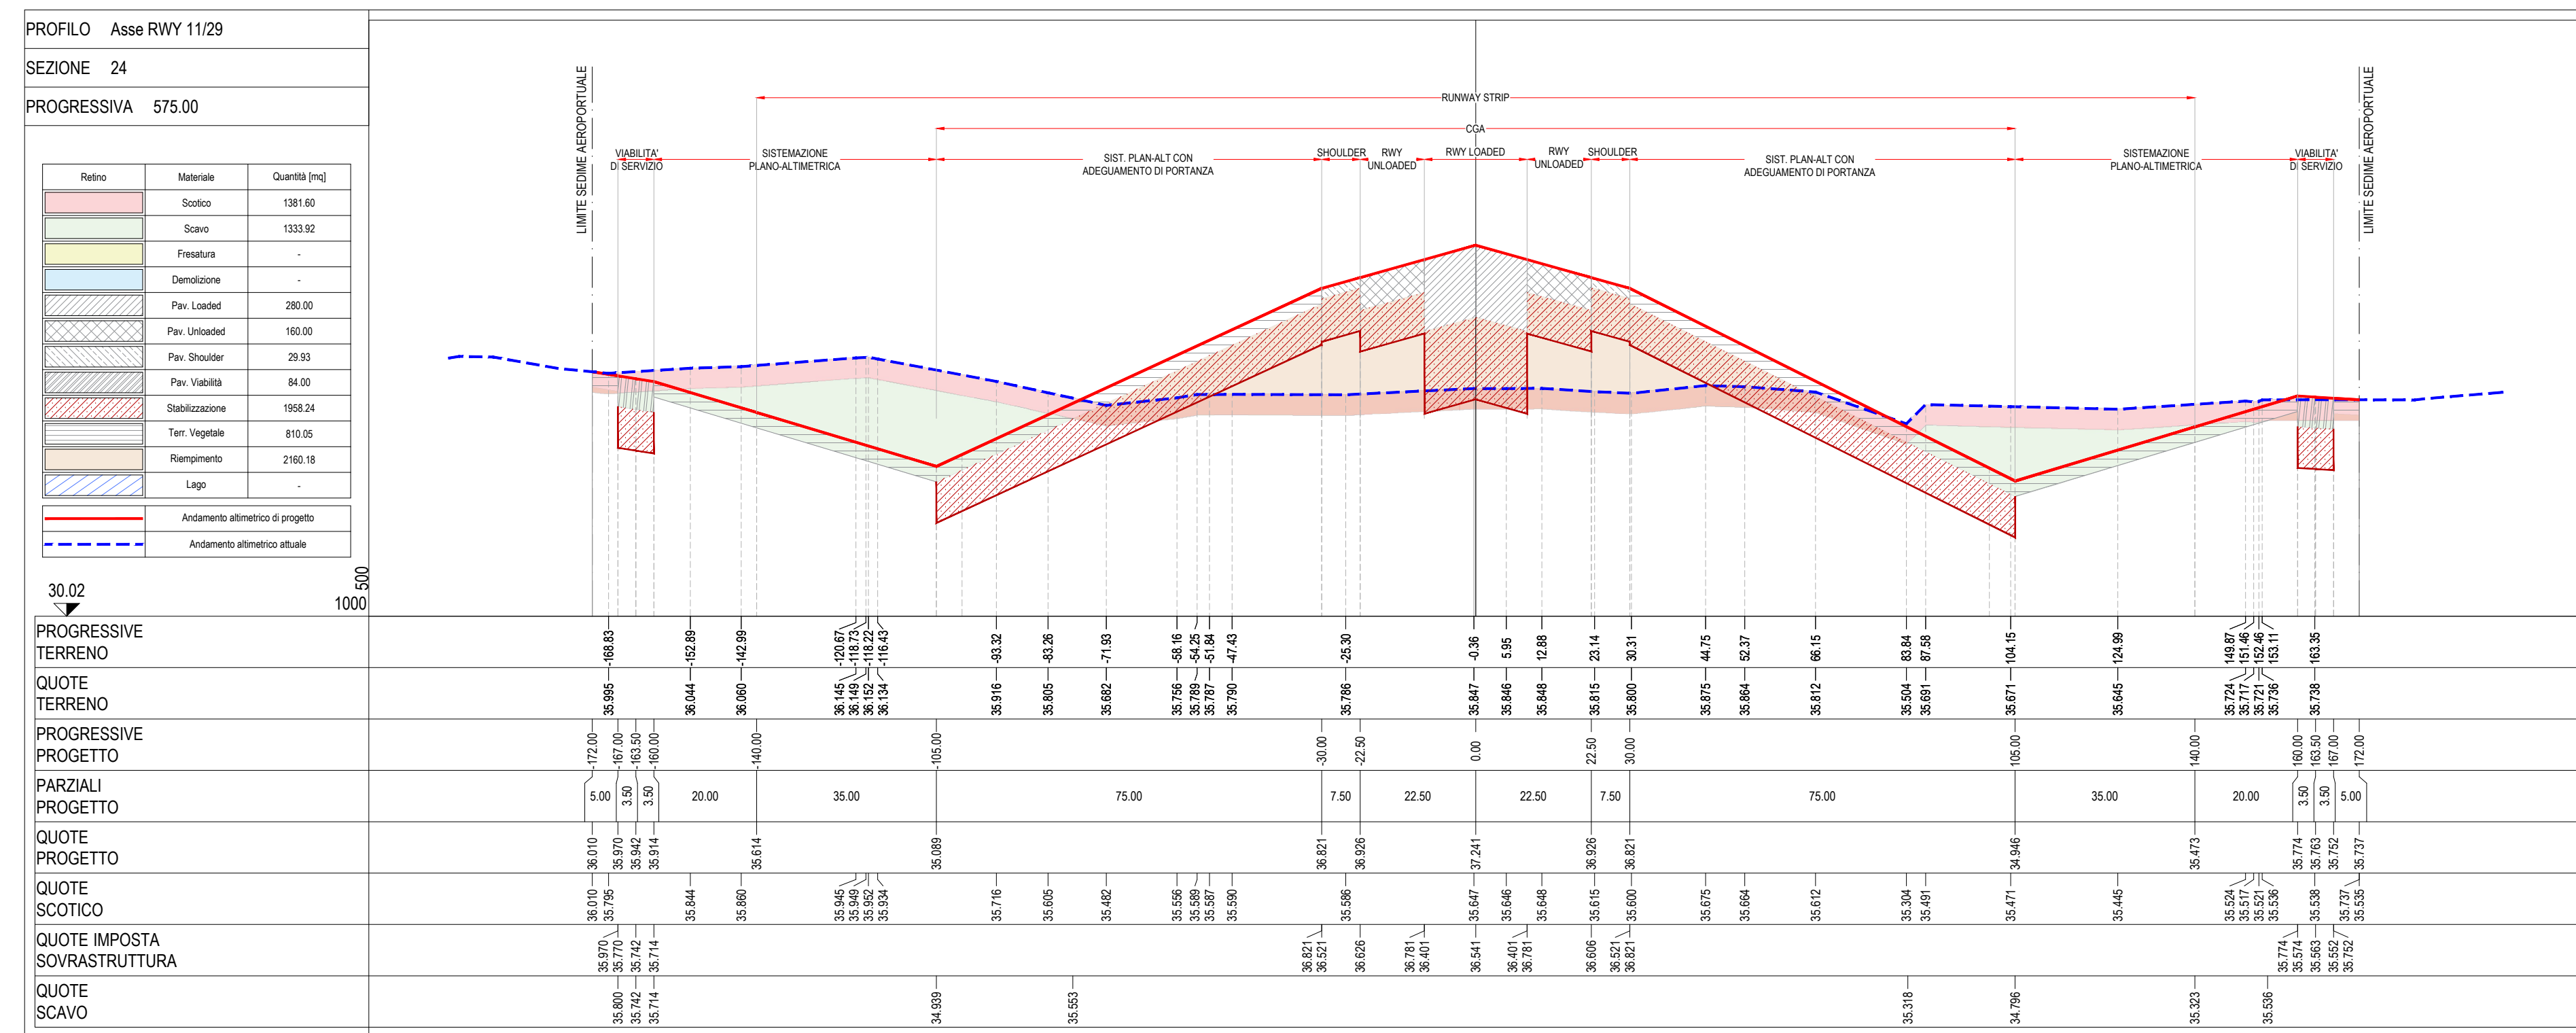


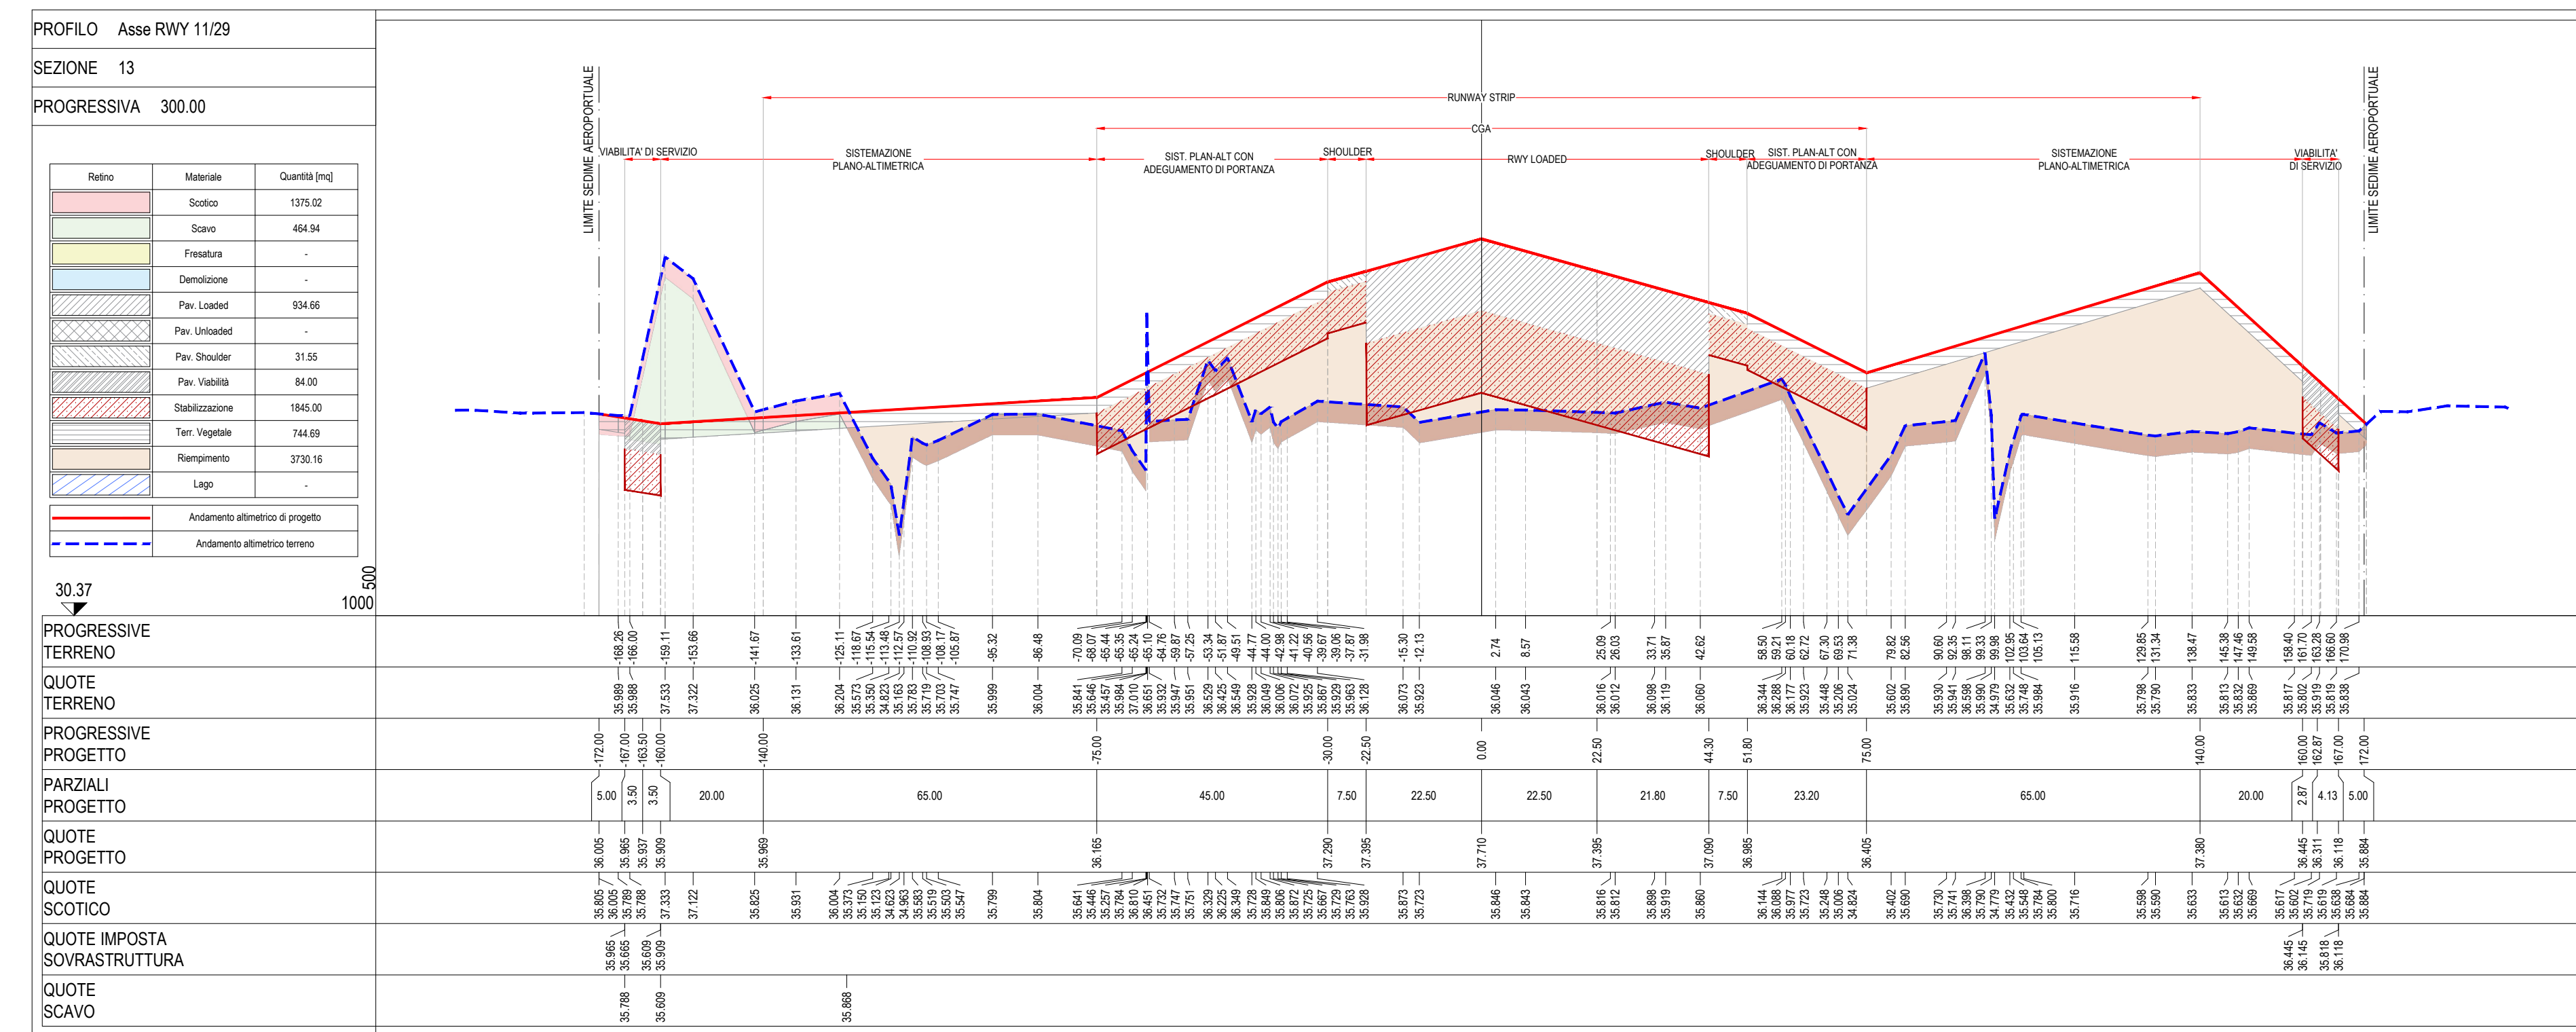

REVISIONI					
	REV.	DATA	DESCRIZIONE Prima emissione		
00	00	09/2022	APPROVATO		
01	01	08/2022	IN ACCORDO		
02	02	03/2023	IN ACCORDO		
03	03	04/2023	IN ACCORDO		
04	04	05/2023	IN ACCORDO		
05	05	07/2023	IN ACCORDO		

AEROPORTO INTERNAZIONALE DI FIRENZE
AMERIGO VESPUCCI

MASTERPLAN AEROPORUALE 2035

