










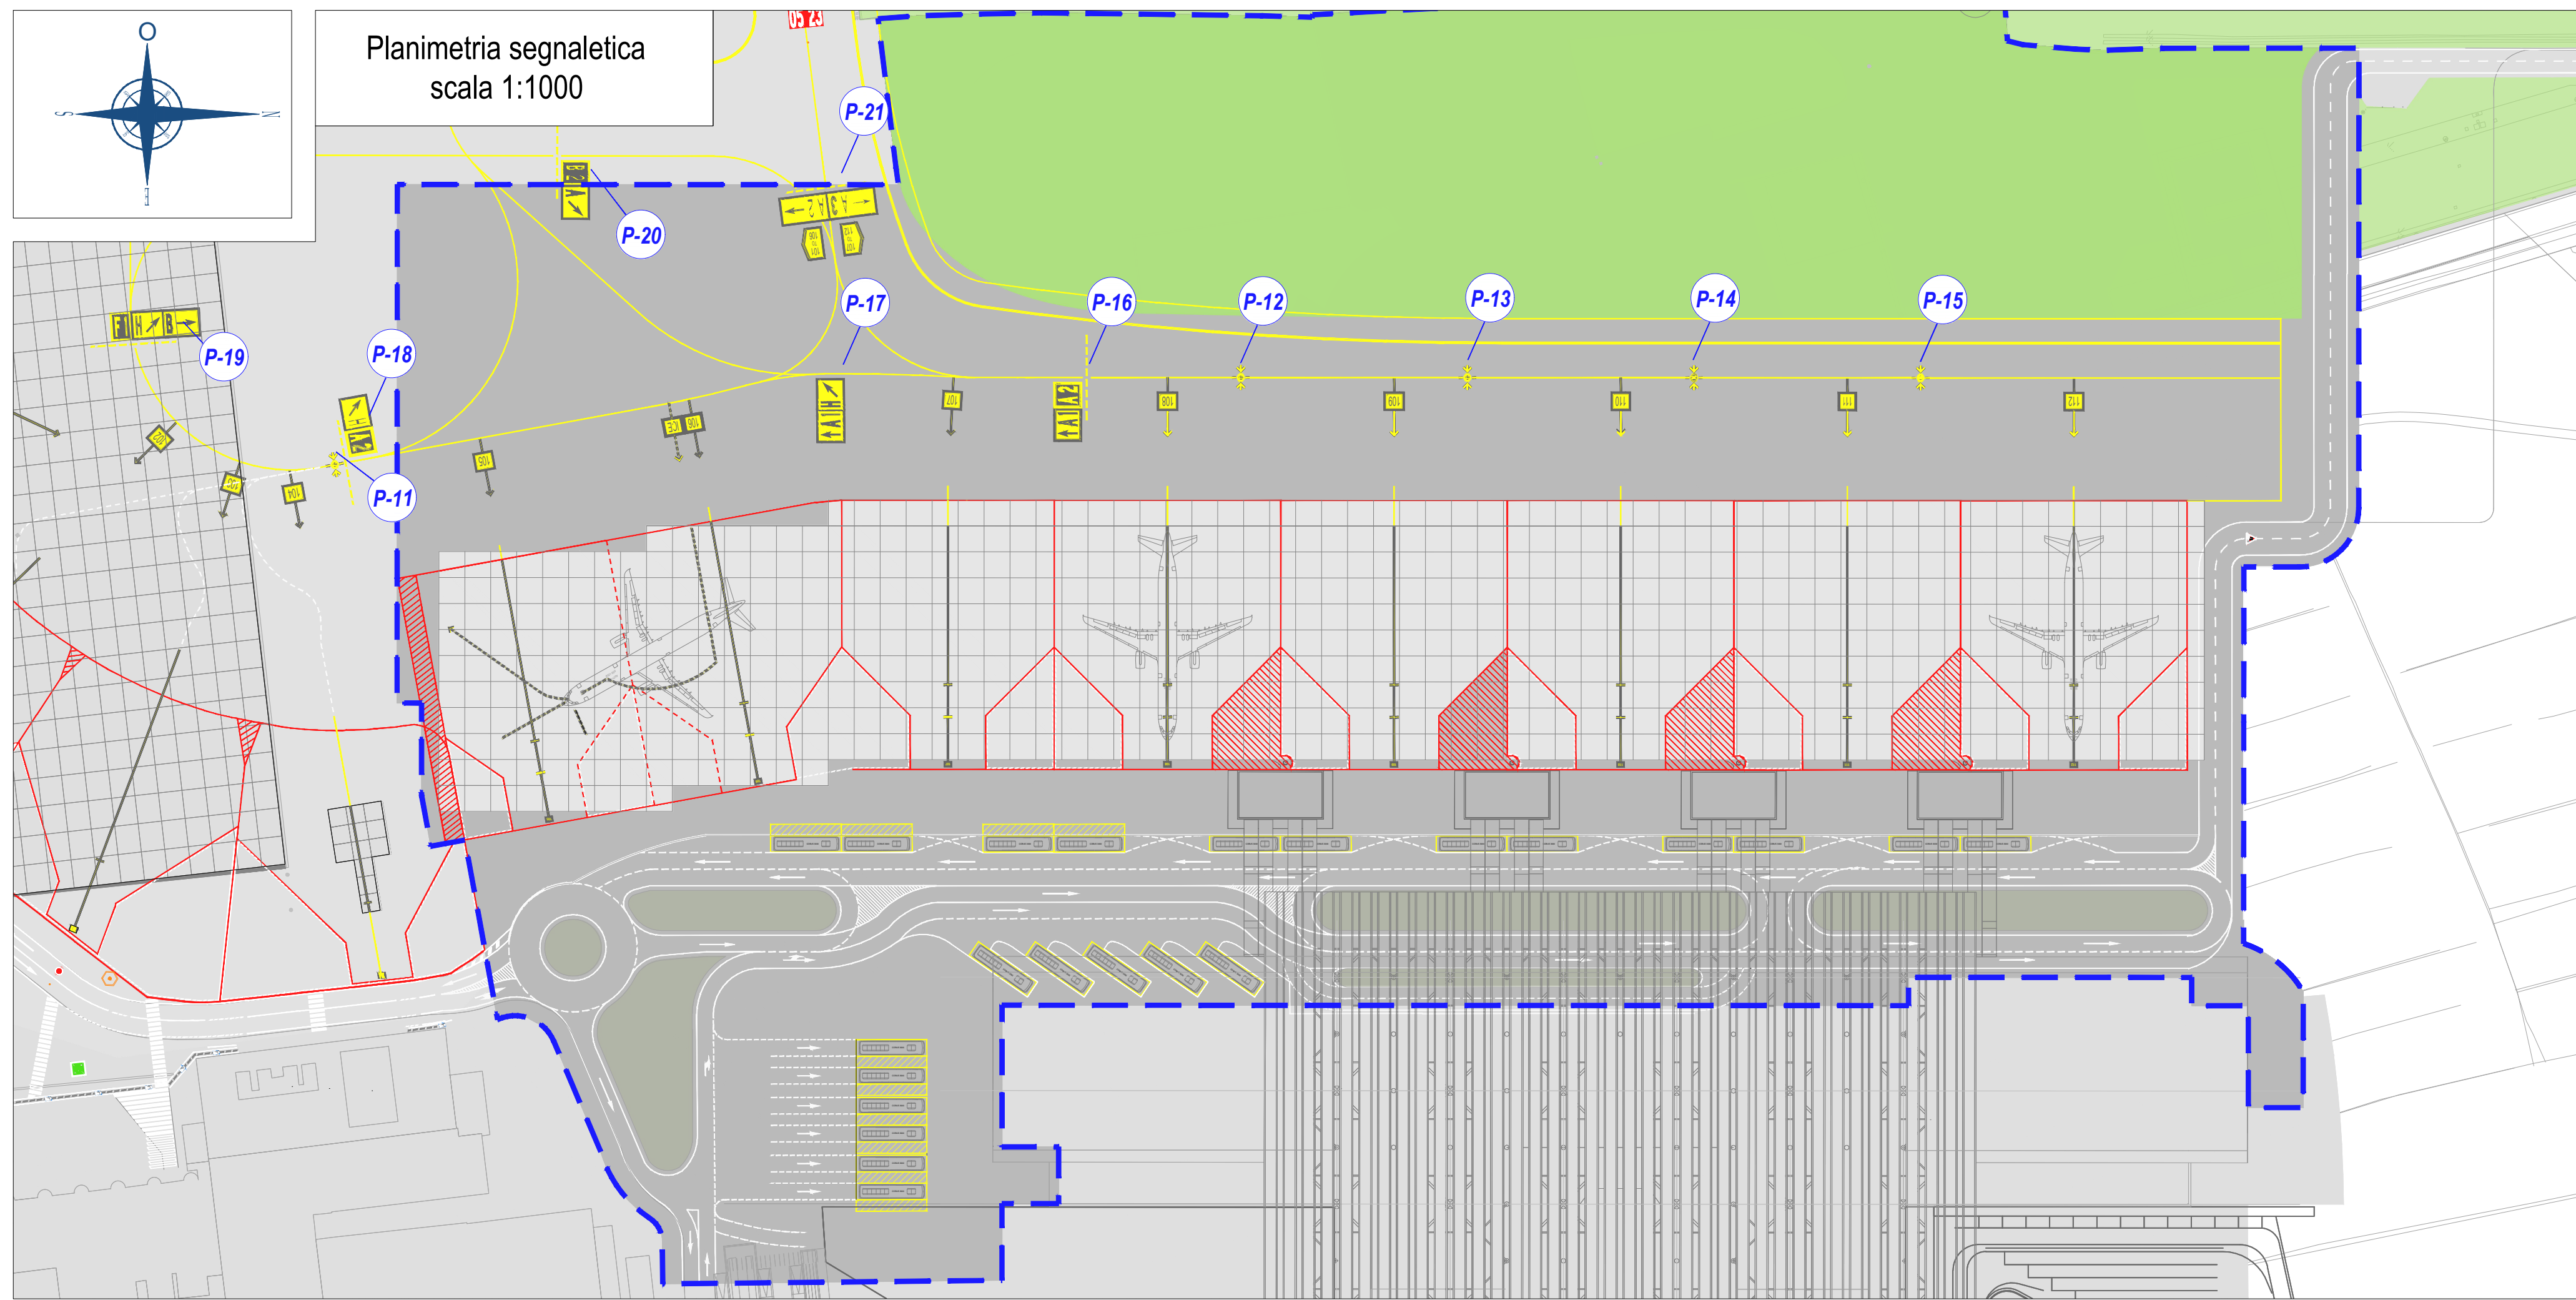


START POINT SCALA 1:100

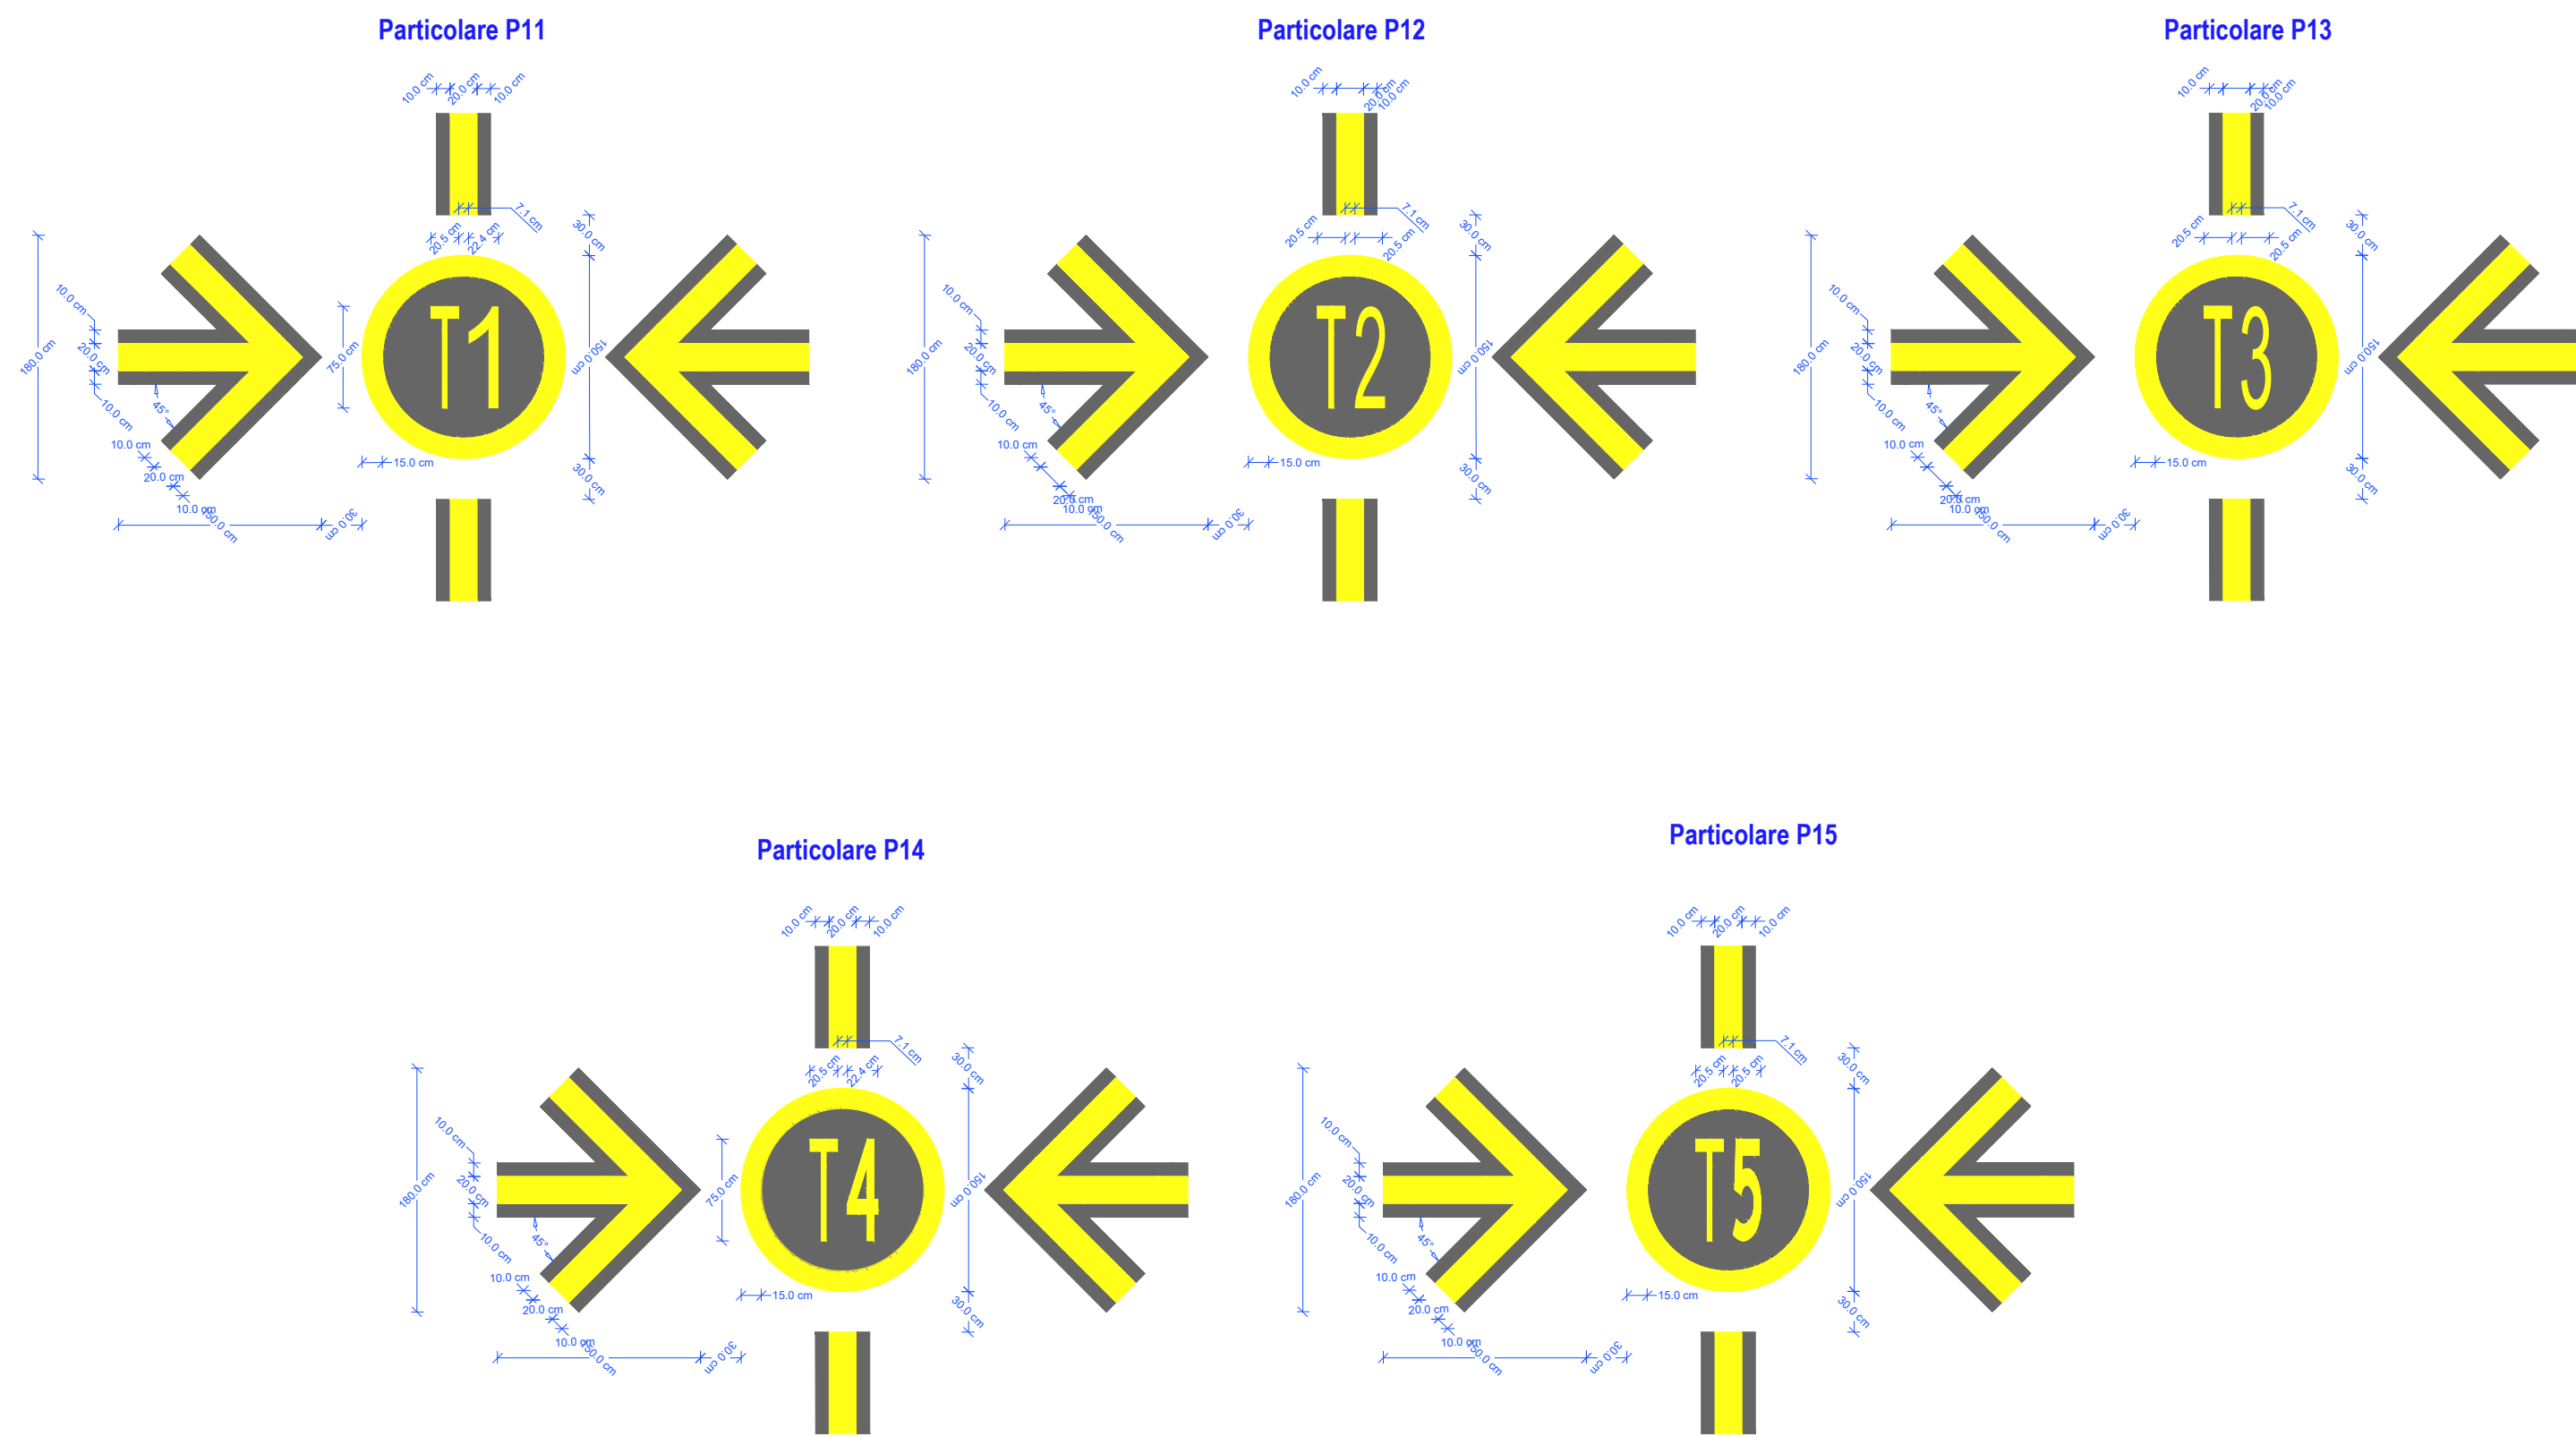

Fattori cromatici e di luminanza (CIE Equations - EASA CS ADR-DSN U.935 - Figure U-2):	
Colore	Condizioni
Red	Purple boundary $y=0.345-0.051x$; White boundary $y=0.910-x$; Orange boundary $y=0.314+0.047x$; Luminance factor $\beta=0.07$ (minimum).
Orange	Red boundary $y=0.285+0.100x$; White boundary $y=0.940-x$; Yellow boundary $y=0.250+0.220x$; Luminance factor $\beta=0.20$ (minimum).
Yellow	Orange boundary $y=0.108+0.707x$; White boundary $y=0.910-x$; Green boundary $y=1.35x-0.093$; Luminance factor $\beta=0.45$ (minimum).
White	Purple boundary $y=0.010+x$; Blue boundary $y=0.610-x$; Green boundary $y=0.030-x$; Yellow boundary $y=0.710-x$; Luminance factor $\beta=0.75$ (minimum).
Black	Purple boundary $y=x-0.030$; Blue boundary $y=0.570-x$; Green boundary $y=0.050+x$; Yellow boundary $y=0.740-x$; Luminance factor $\beta=0.03$ (minimum).
Yellowish Green	White boundary $y=0.910-x$; Green boundary $y=1.317x+0.4$; Yellow boundary $y=0.867x+0.4$; Luminance factor $\beta=0.03$ (minimum).
Green	Yellow boundary $y=0.313$; White boundary $y=0.243+0.670x$; Blue boundary $y=0.493-0.524x$; Luminance factor $\beta=0.10$ (minimum).

INFORMATION MARKINGS SCALA 1:100

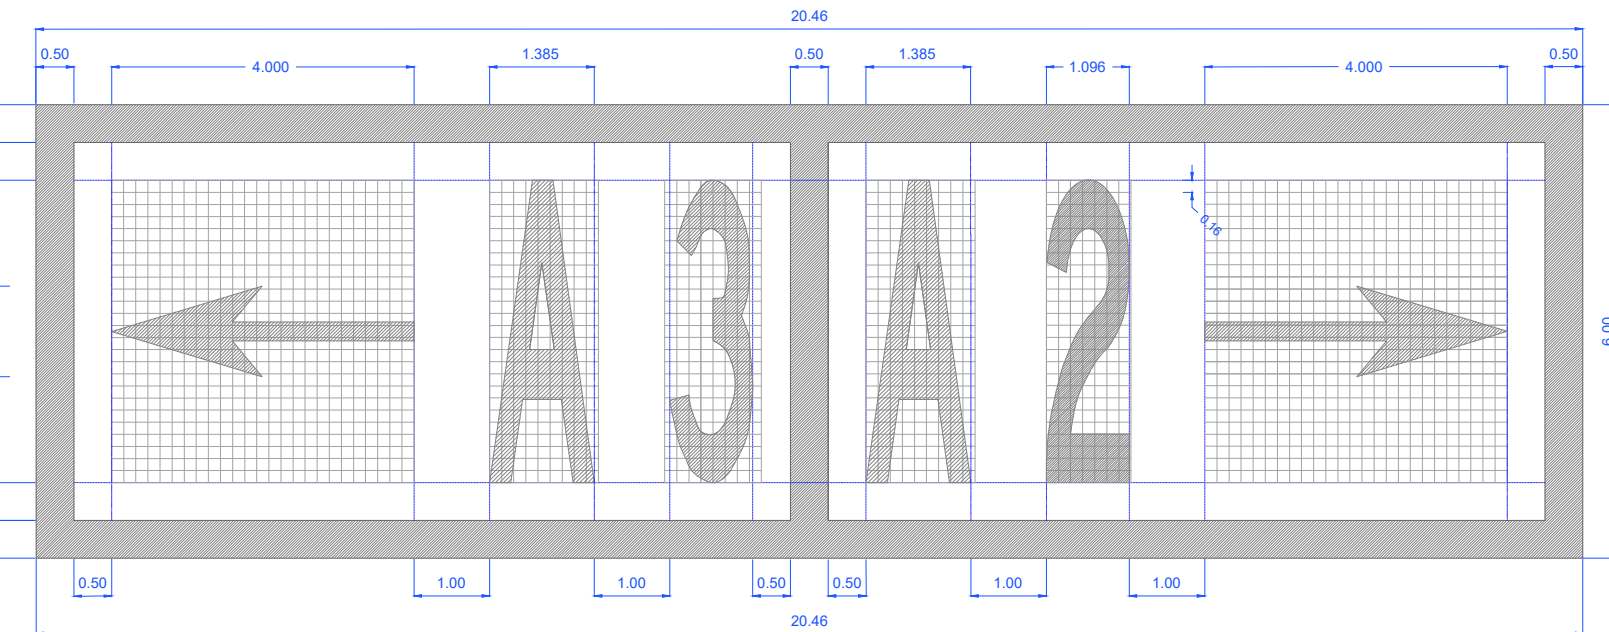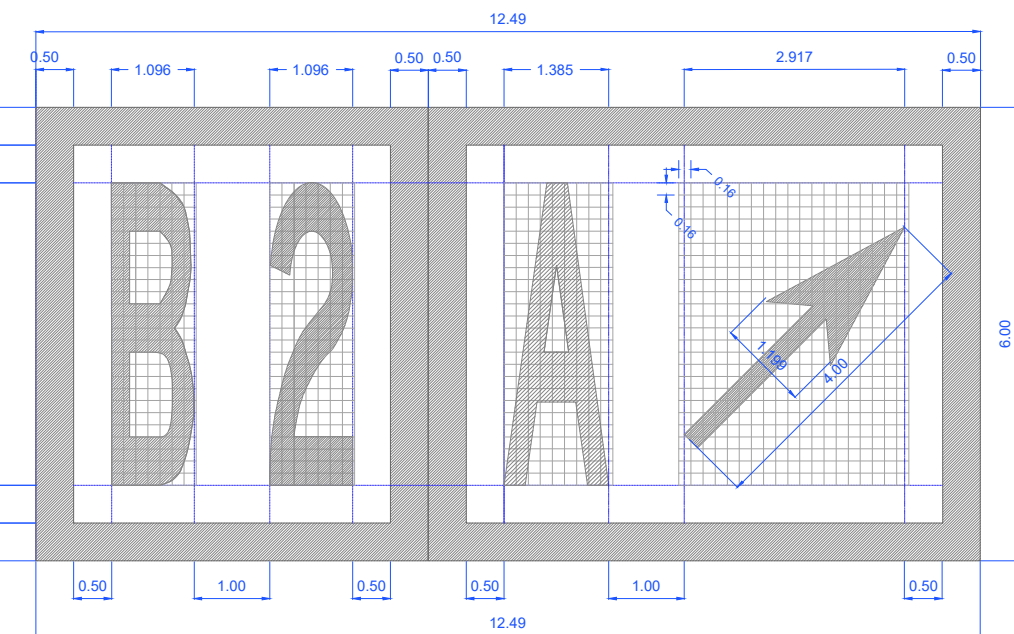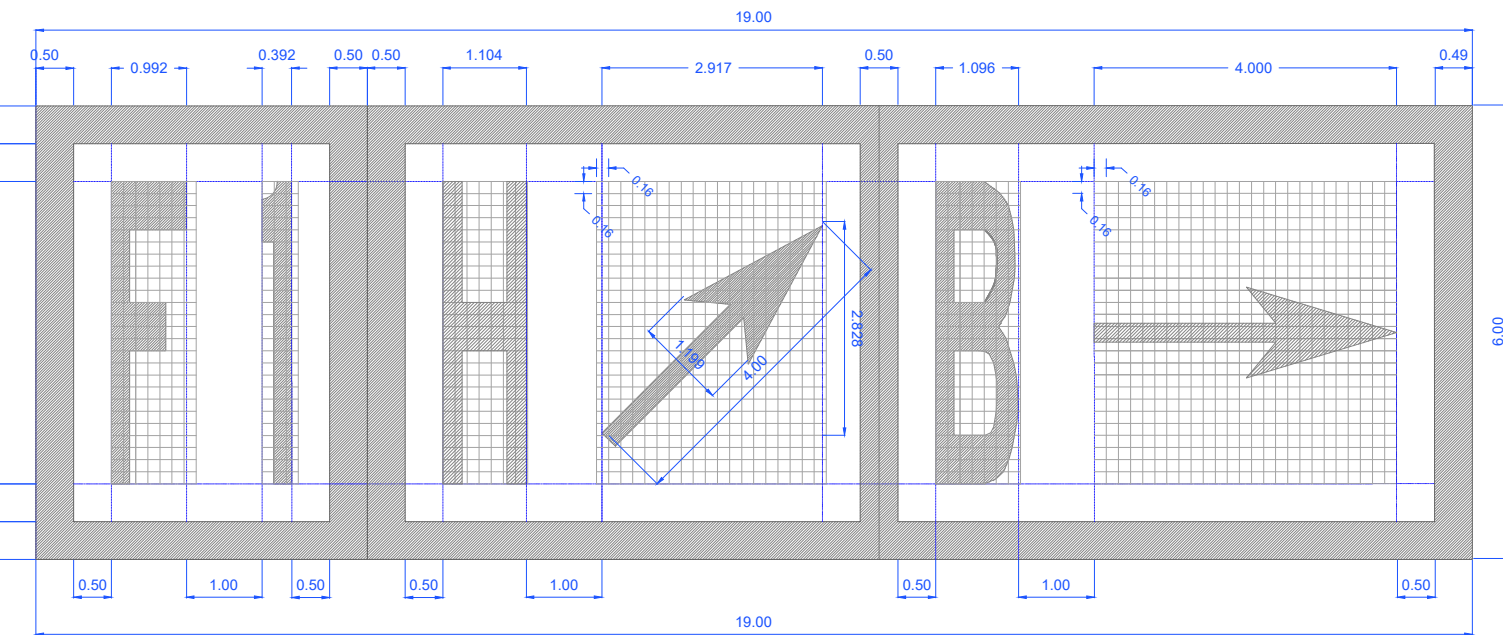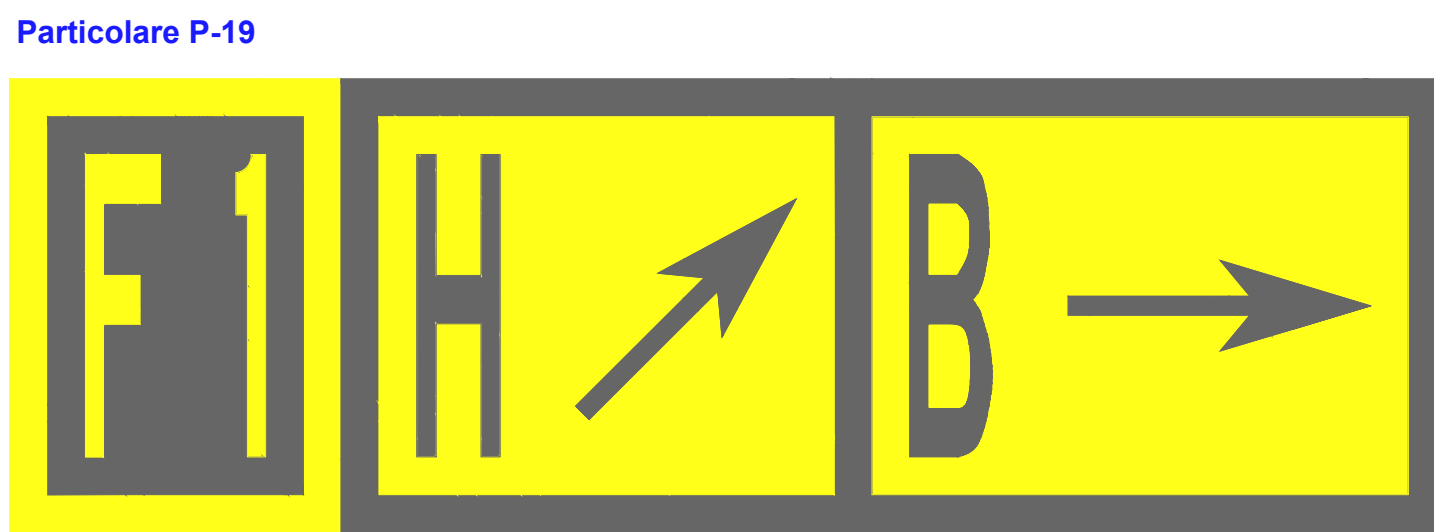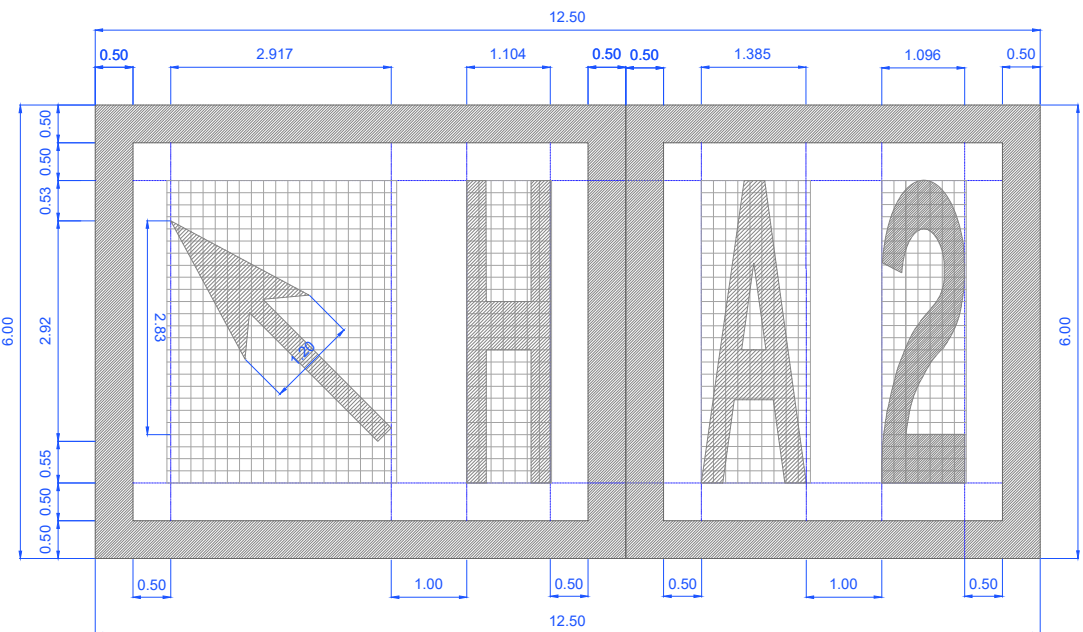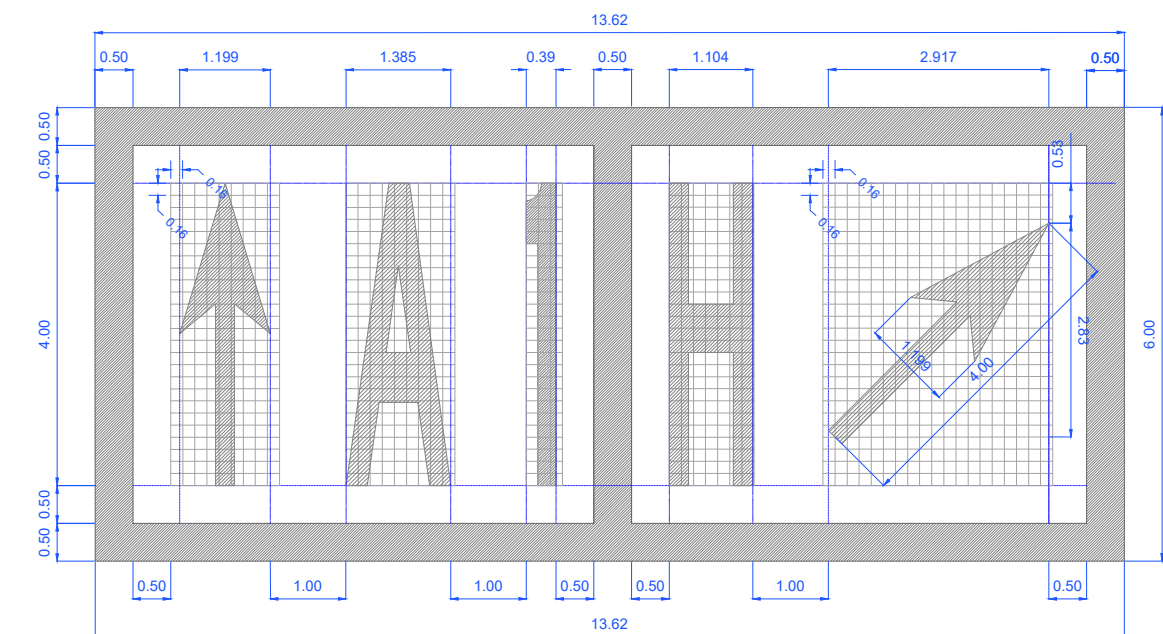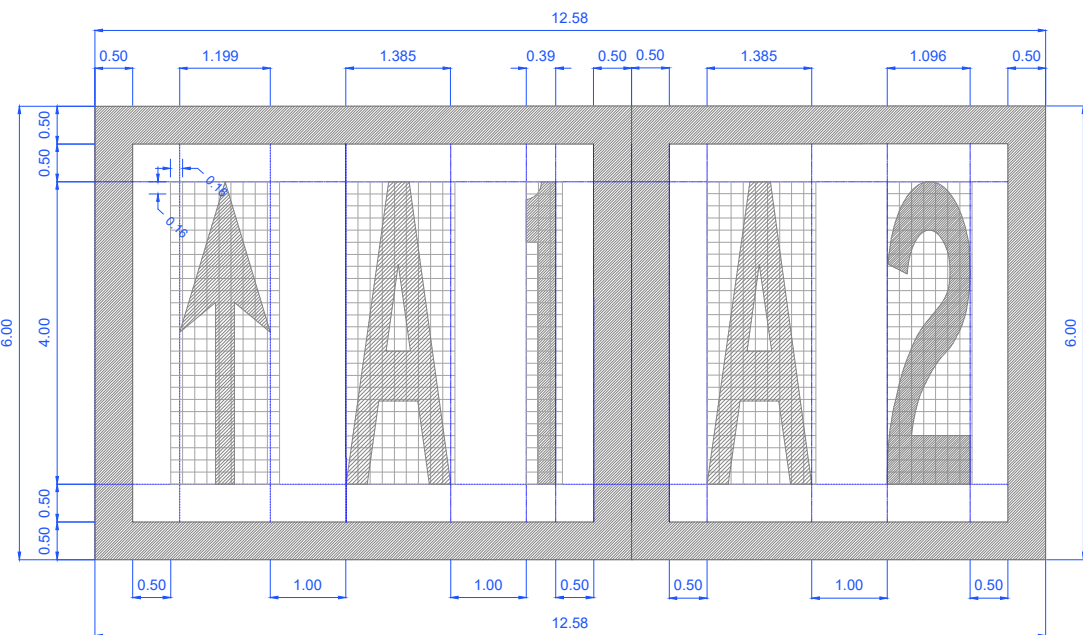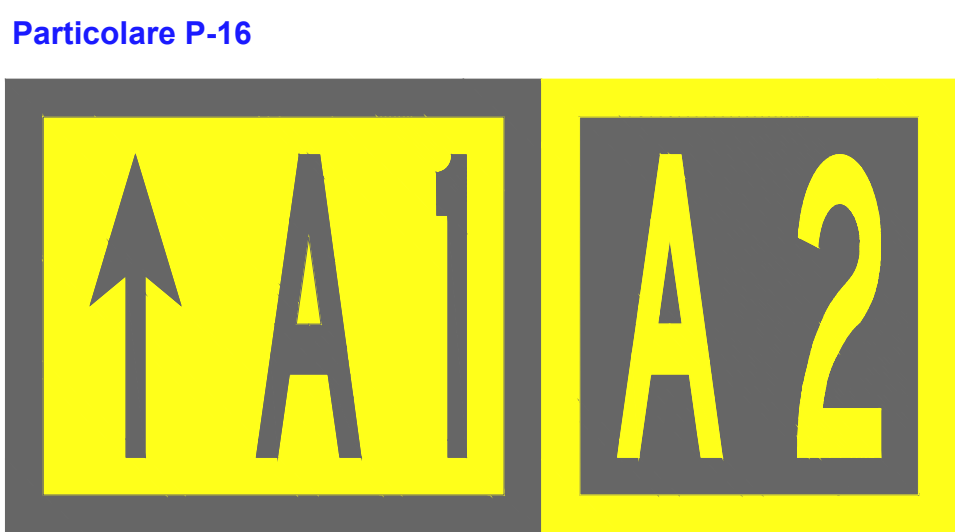

- GM1 CS ADR-DSN.L.605

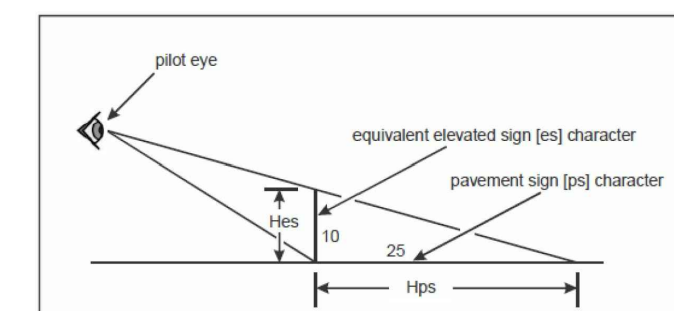



Figure GM-L-3. Illustration of pavement marking spacing calculation

- CS ADR-DSN.L.610



Figure L-10A/D. Mandatory instruction marking inscription form and proportions

- CS ADR-DSN.N.775

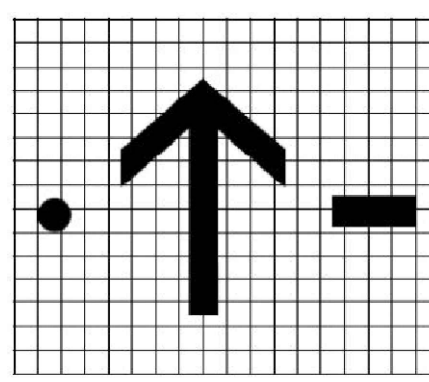

Note 2 - The dimensions of the arrow should remain constant for a particular sign size, regardless of orientation.


- INSTRUCTIONS
1. [-]
 2. The space between words or groups of characters forming an abbreviation or symbol should be equal to 0.5 to 0.75 of the height of the characters used except that where an arrow is located with a single character such as 'A-7', the space may be reduced to not less than one quarter of the height of the character in order to provide a good visual balance.
 3. [-]




Table N-3. Letter and numeral width and space between letters or numerals

- a) Applicability: Where operationally required information sign should be supplemented by a marking on the pavement surface.
- b) Location:
- (1) An information (location/direction) marking should be displayed prior to and following complex taxiway intersections, and where operational experience has indicated the addition of the taxiway location marking could assist flight crew ground navigation, and on the pavement surface at regular intervals along taxiways of great length.
 - (2) The information marking should be displayed across the surface of the taxiway or apron where necessary, and positioned so as to be legible from the cockpit of an approaching aircraft.

KEYPLAN

NO NE

SU

Area di intervento

Riferimento particolare

REVISIONI

NO	DESCRIZIONE	DATA	REV

REDAITTO

